


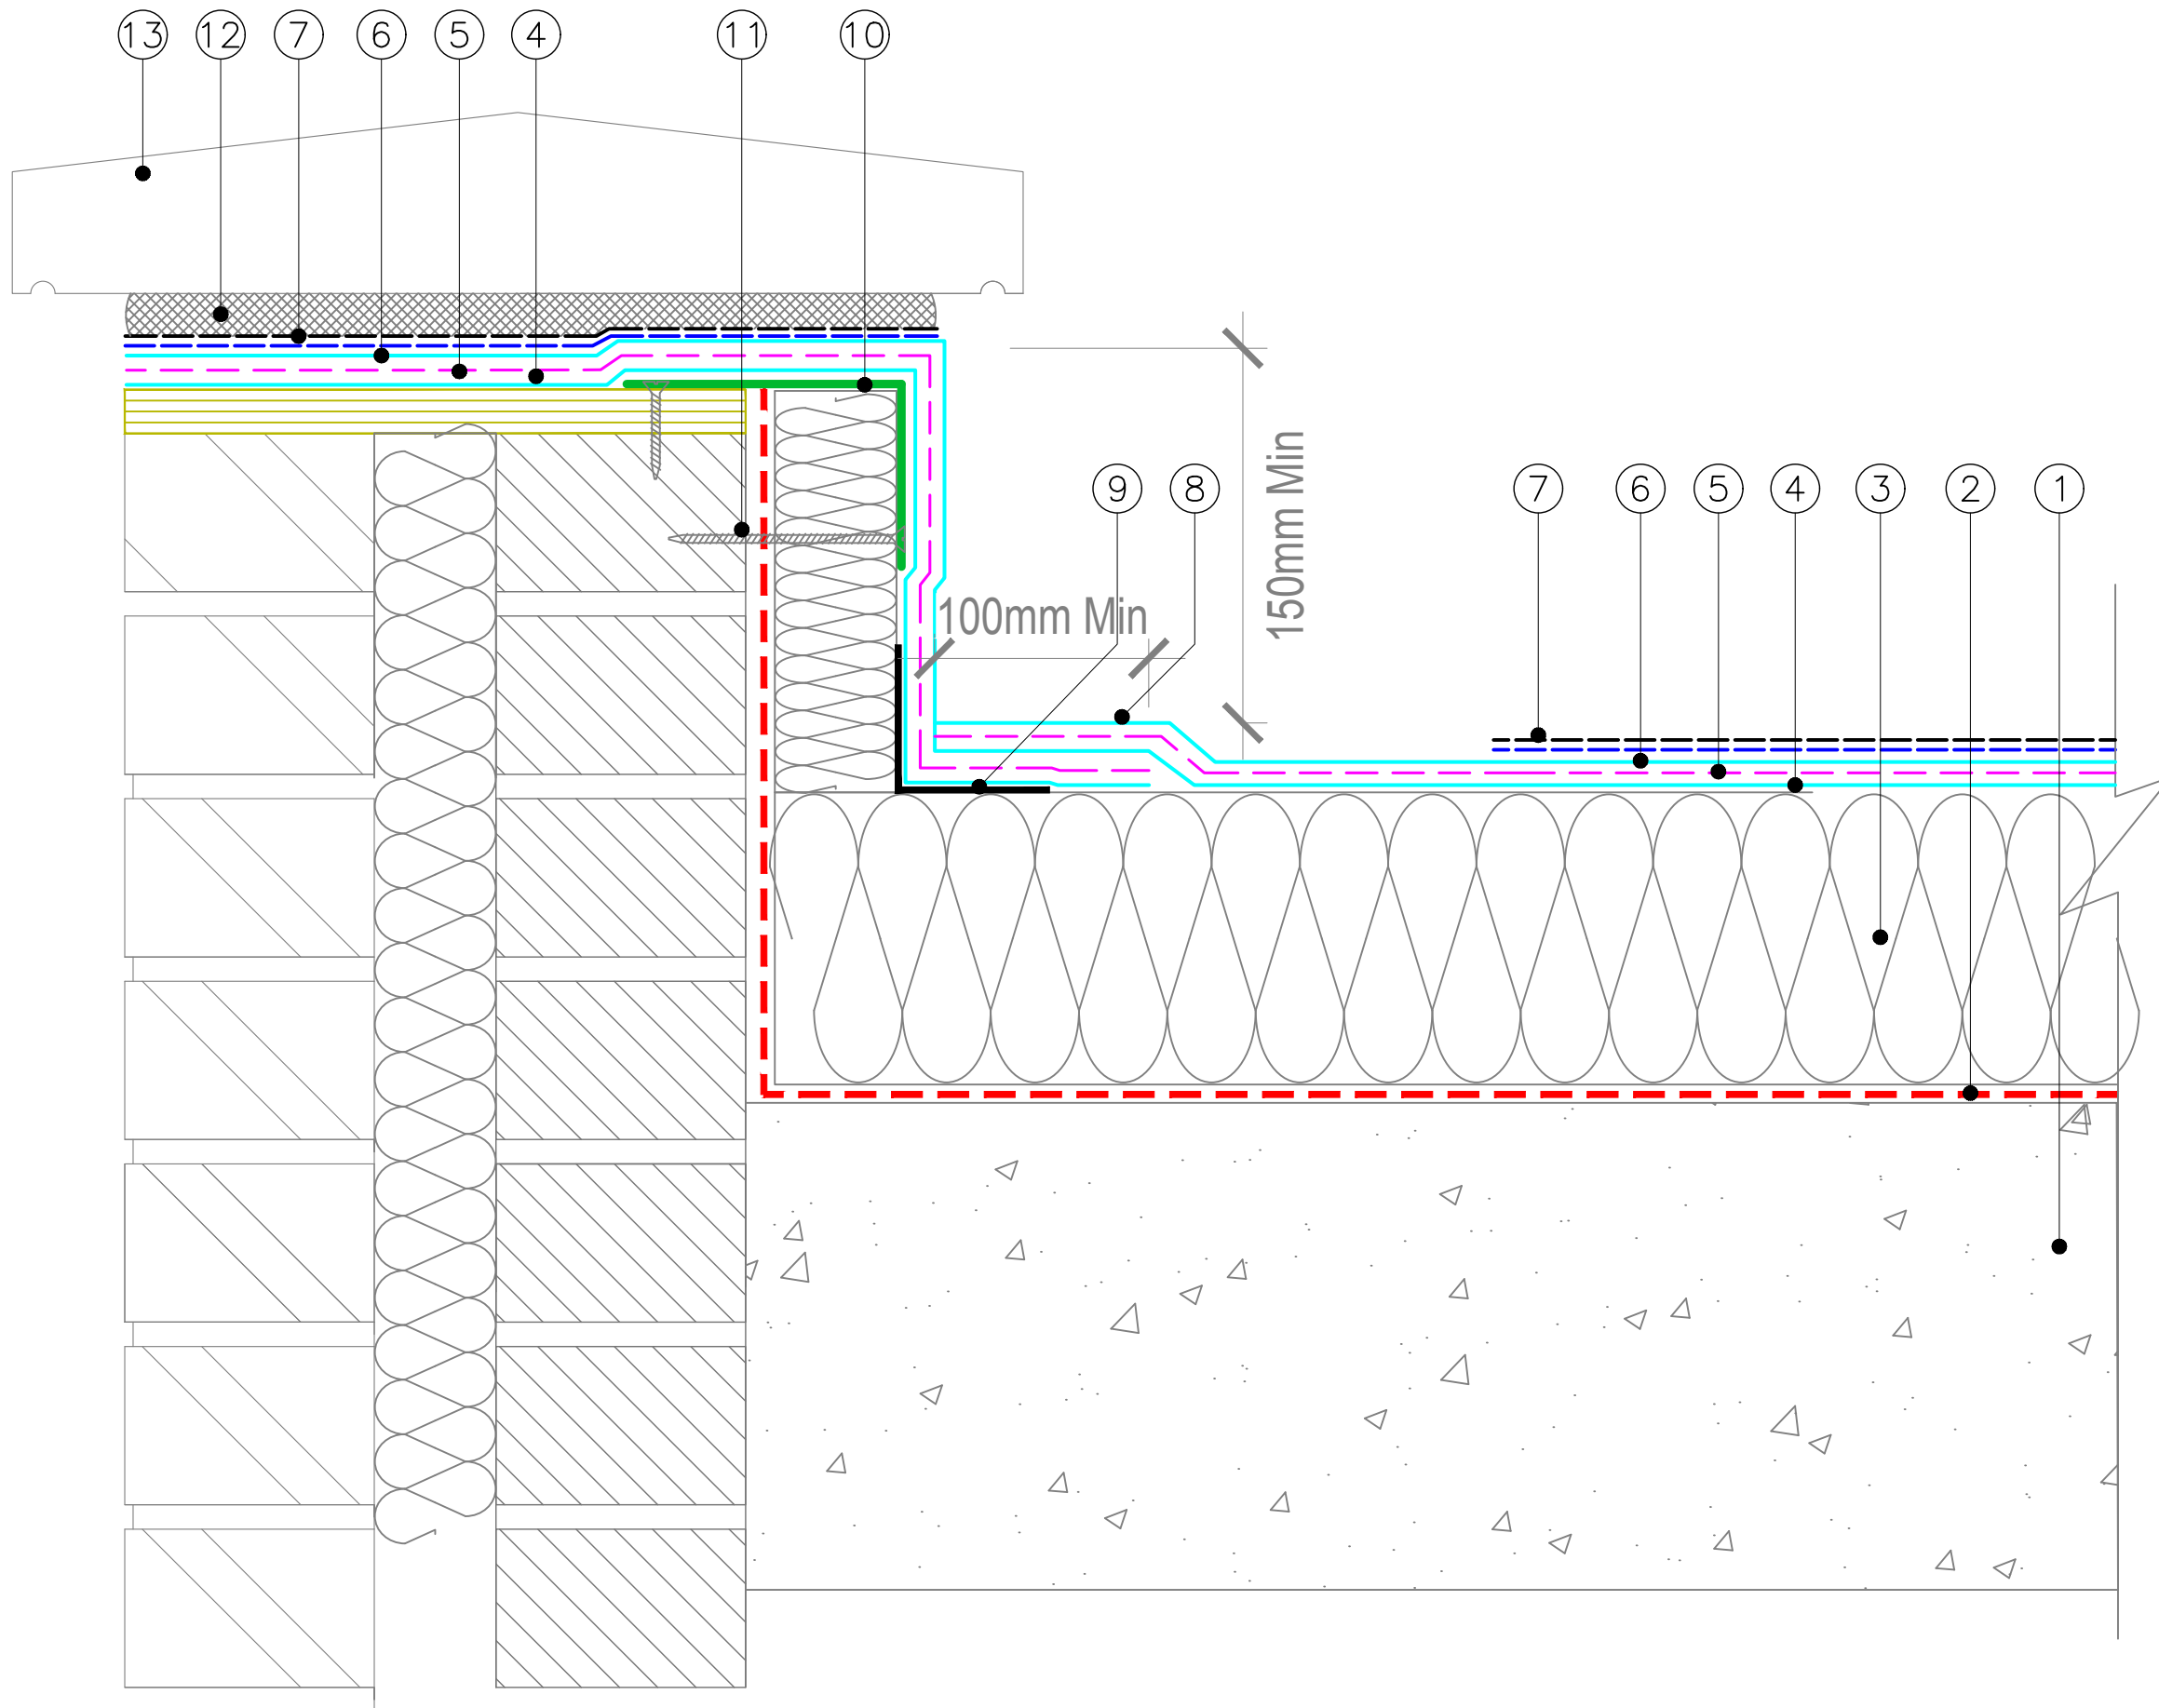

- ① Concrete Deck primed with Fix-R quick dry primer
- ② SIG D&T SIGNature Torch On Vapour Control Layer
- ③ IKO Enertherm ALU Insulation or Recticel Liquid Board - bonded with IKOPro high performance PU adhesive. Board Joints to be sealed with AH-25 jointing tape. Base Coat
- ④ AH-25
- ⑤ AH25 Reinforcing Fabric
- ⑥ Top Coat AH-25
- ⑦ AH-25 Quartz Sand and transparent sealer
- ⑧ 100mm overlap of upstand Liquid & Reinforcement to Field area Liquid & Reinforcement
- ⑨ AH-25 Jointing Tape
- ⑩ Galvanised Metal Hard Edge to be cleaned or Primed as appropriate
- ⑪ Anti-Corrosive fixings
- ⑫ Cementitious flexible and frost proof mortar
- ⑬ Proprietary Coping Stone

Waterproofing should be installed in accordance with BS 6229:2003.

AH-25 Primer Chart should be consulted for relevant Primer/Blocker to be utilised before commencing with AH-25 waterproofing.

The details shown are indicative and for approval only and do not form part of any contract.

Further information on all AH-25 products and services can be obtained through the contact details printed below.



SIG Design & Technology
Mannheim House, Gelders Hall Road
Shepshed, Leicestershire LE12 9NH
Tel: 0844 443 4778 Fax: 01509 505475
Internet: www.singleply.co.uk
Email: info@singleply.co.uk

TITLE:

AH-25 PARAPET DETAIL WITH WALKWAY

DATE:

10.01.2017

DRAWN BY:

RH

SCALE:

NTS

DRAWING No:

AH25-11C

REVISION: