


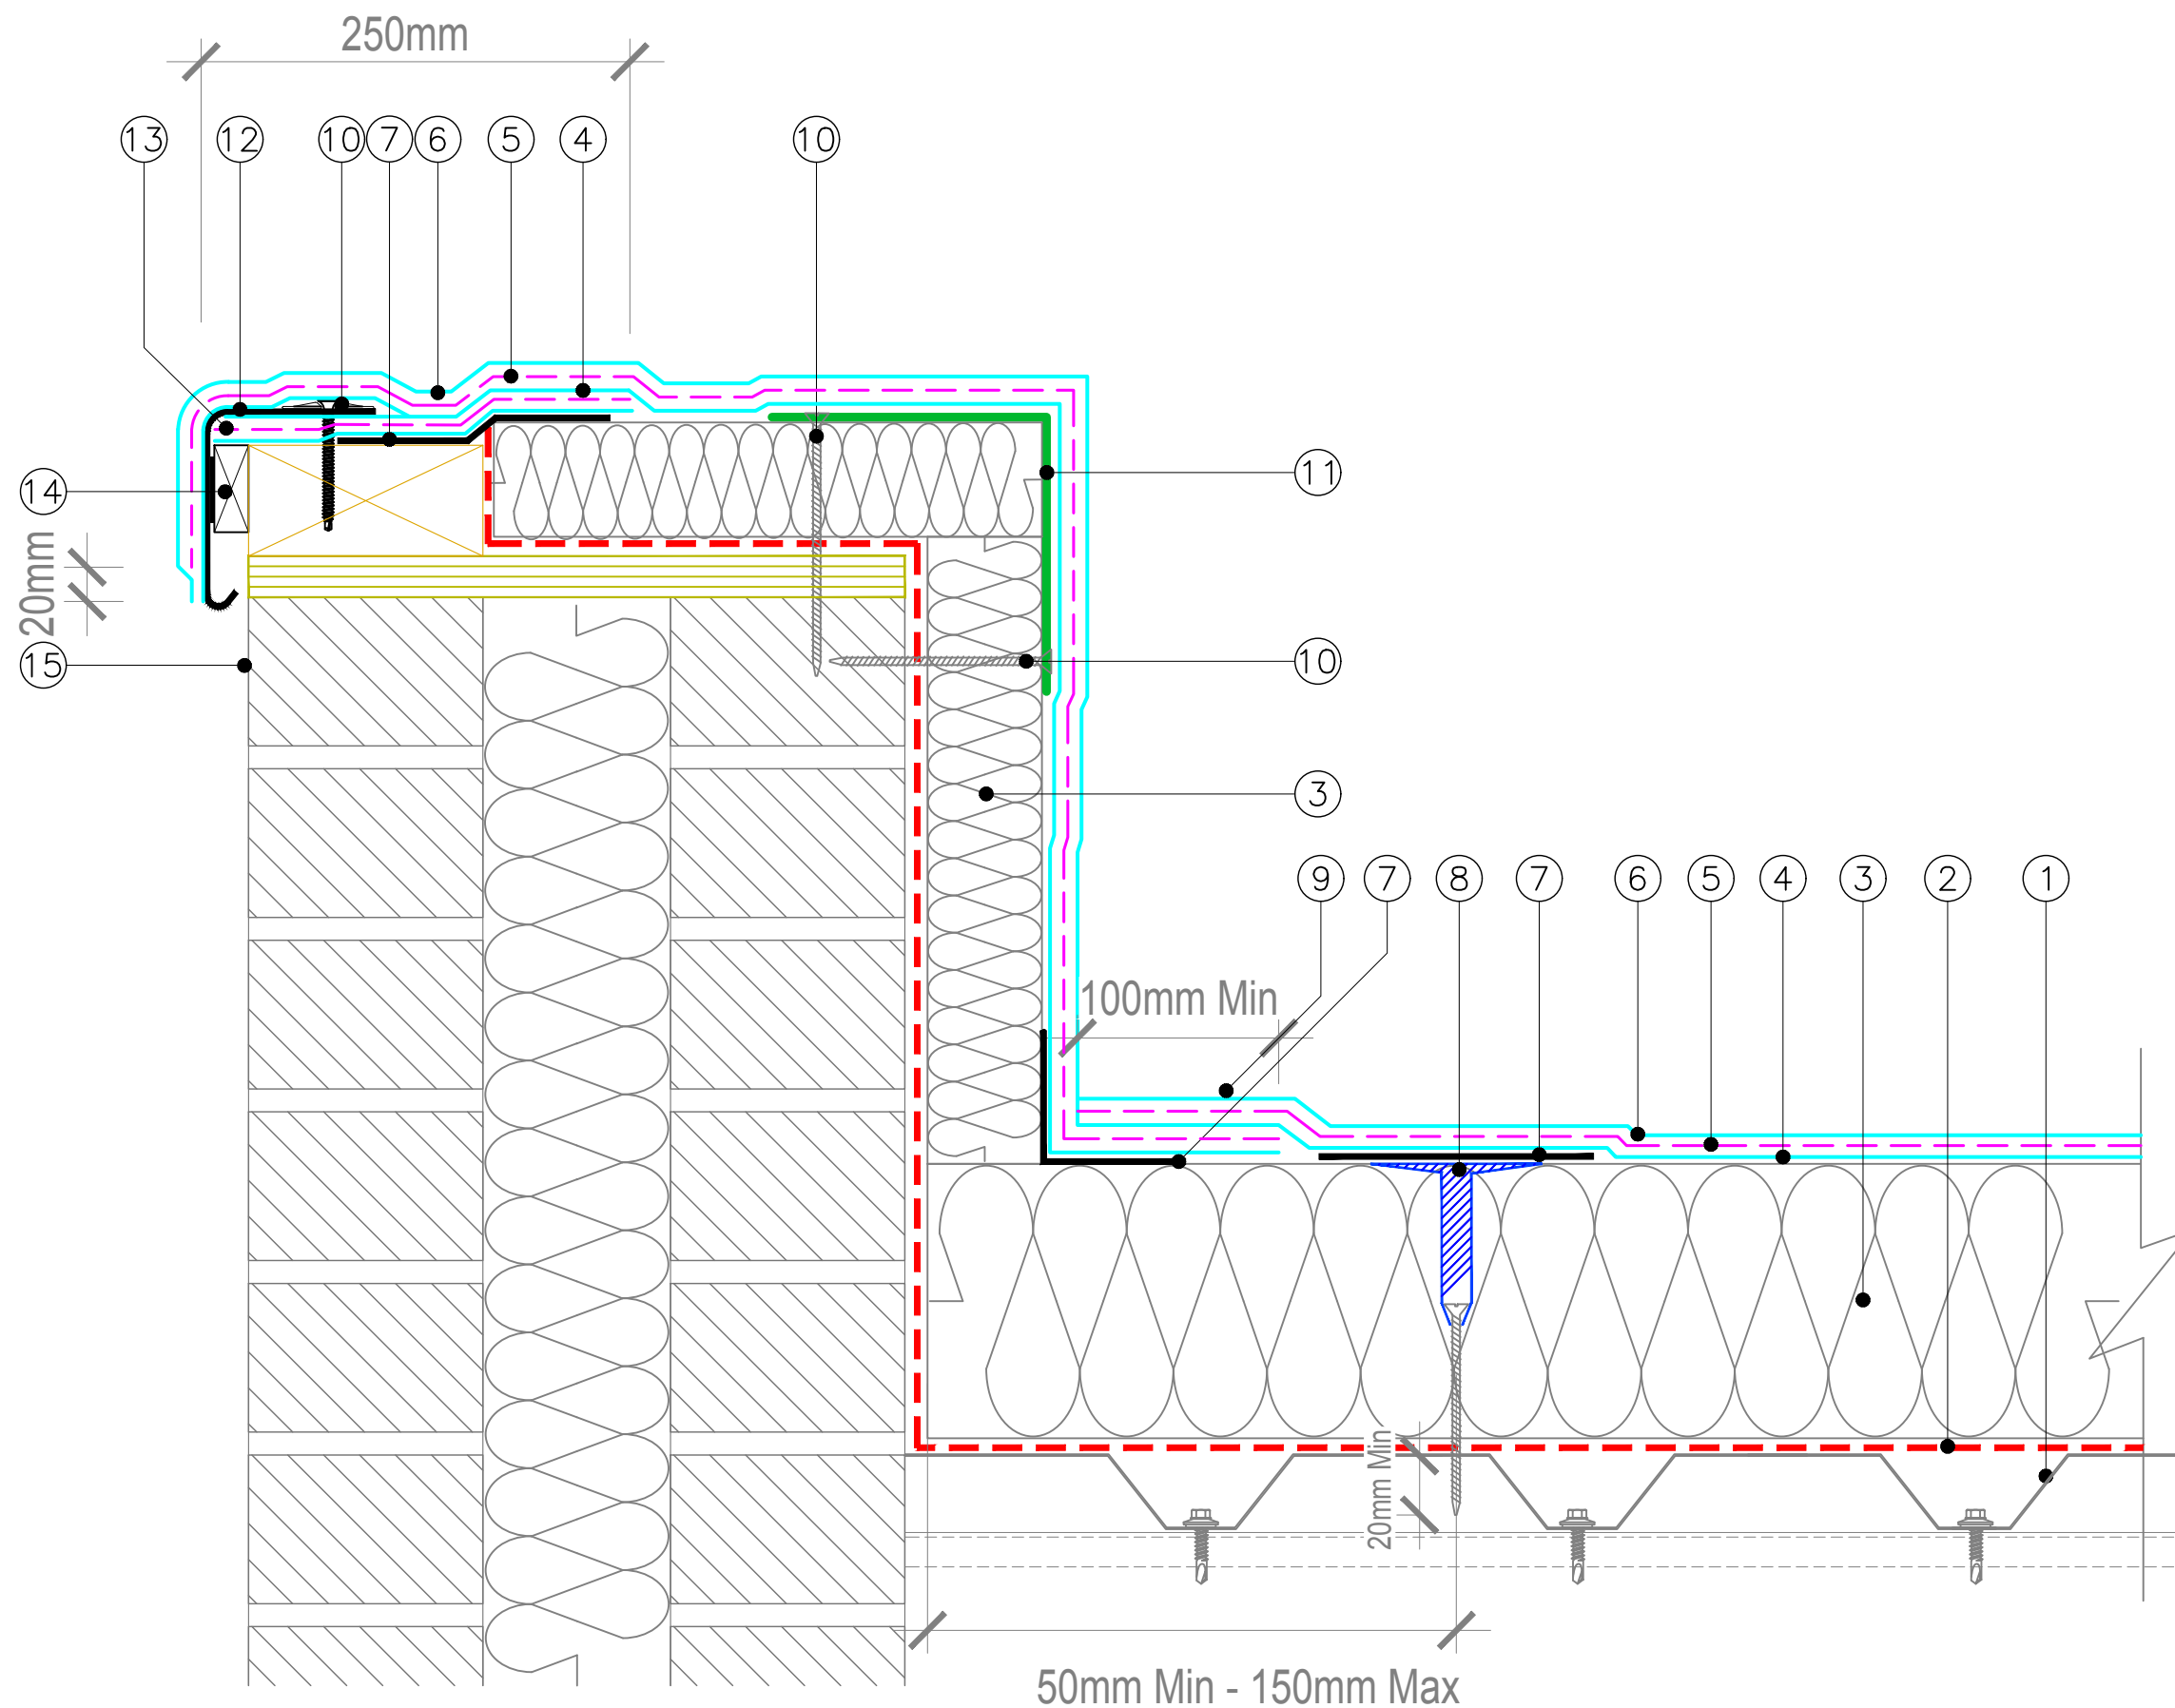

- ① Metal Deck primed with appropriate primer to top of crowns
- ② SIG D&T SIGnature Self Adhesive or Torch On Vapour Control Layer
- ③ IKO Enertherm ALU Insulation or Recticel Liquid Board - mech fixed. Board Joints to be sealed with AH-25 Jointing Tape
- ④ Base Coat AH-25
- ⑤ AH25 Reinforcing Fabric
- ⑥ Top Coat AH-25
- ⑦ AH-25 Jointing Tape
- ⑧ IKOfix Fastener & GOK-75 Thermally Broken Fixing Tube
- ⑨ 100mm overlap of upstand Liquid & Reinforcement to Field area Liquid & Reinforcement
- ⑩ Anti-Corrosive fixings
- ⑪ Galvanised Metal Hard Edge
- ⑫ SIG D&T GRP Drip Edge Trim
- ⑬ 250mm AH25 Liquid & Reinforcing Membrane
- ⑭ Timber Facia / Wall Batten with Continuous Adhesive Bead
- ⑮ Brickwork by others

Waterproofing should be installed in accordance with BS 6229:2003.

AH-25 Primer Chart should be consulted for relevant Primer/Blocker to be utilised before commencing with AH-25 waterproofing.

The details shown are indicative and for approval only and do not form part of any contract.

Further information on all AH-25 products and services can be obtained through the contact details printed below.



SIG Design & Technology
Mannheim House, Gelders Hall Road
Shepshed, Leicestershire LE12 9NH
Tel: 0844 443 4778 Fax: 01509 505475
Internet: www.singleply.co.uk
Email: info@singleply.co.uk

TITLE:

AH-25 PARAPET DETAIL INSULATED - METAL DECK

DATE:

17.01.2017

DRAWN BY:

RH

SCALE:

NTS

DRAWING No:

AH25-12M

REVISION: