


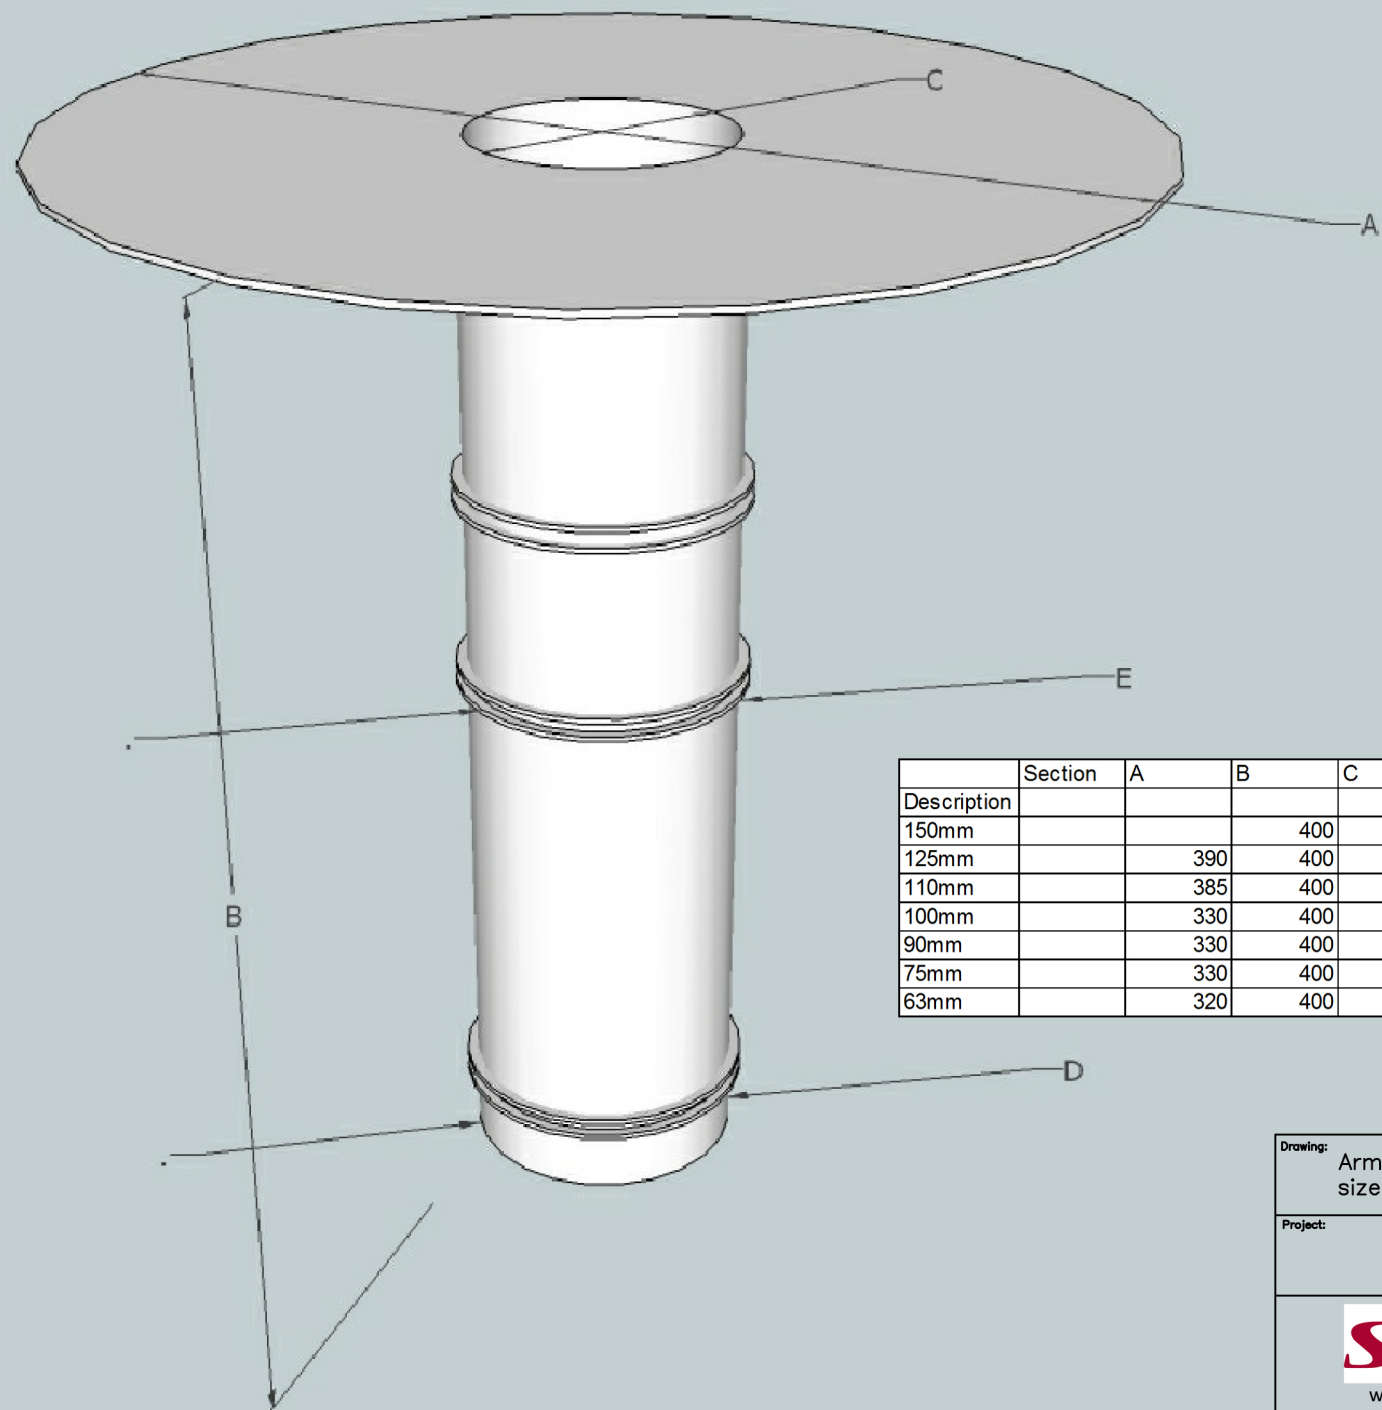

	Section	A	B	C	D	E
Description						
150mm			400	124	130	
125mm		390	400	102	108	125
110mm		385	400	95	101	125
100mm		330	400	80	85	125
90mm		330	400	72	78	90
75mm		330	400	58	62	75
63mm		320	400	44	50	63

Drawing:	Armourplan outlet size guide	Revision:	A
Project:		Scale:	NTS



web: www.singleply.co.uk
Tel: 01509 505 714
Email: info@singleply.co.uk