


SIG D&T Roofdrain consisting of 3 parts:  
 1. Filter Textile layer bonded to upper part of the Drainage/Reservoir Board  
 2. Drainage/Reservoir Board  
 3. Moisture Retention & 300g per m2 Protection Fleece bonded to underside of Drainage/Reservoir Board

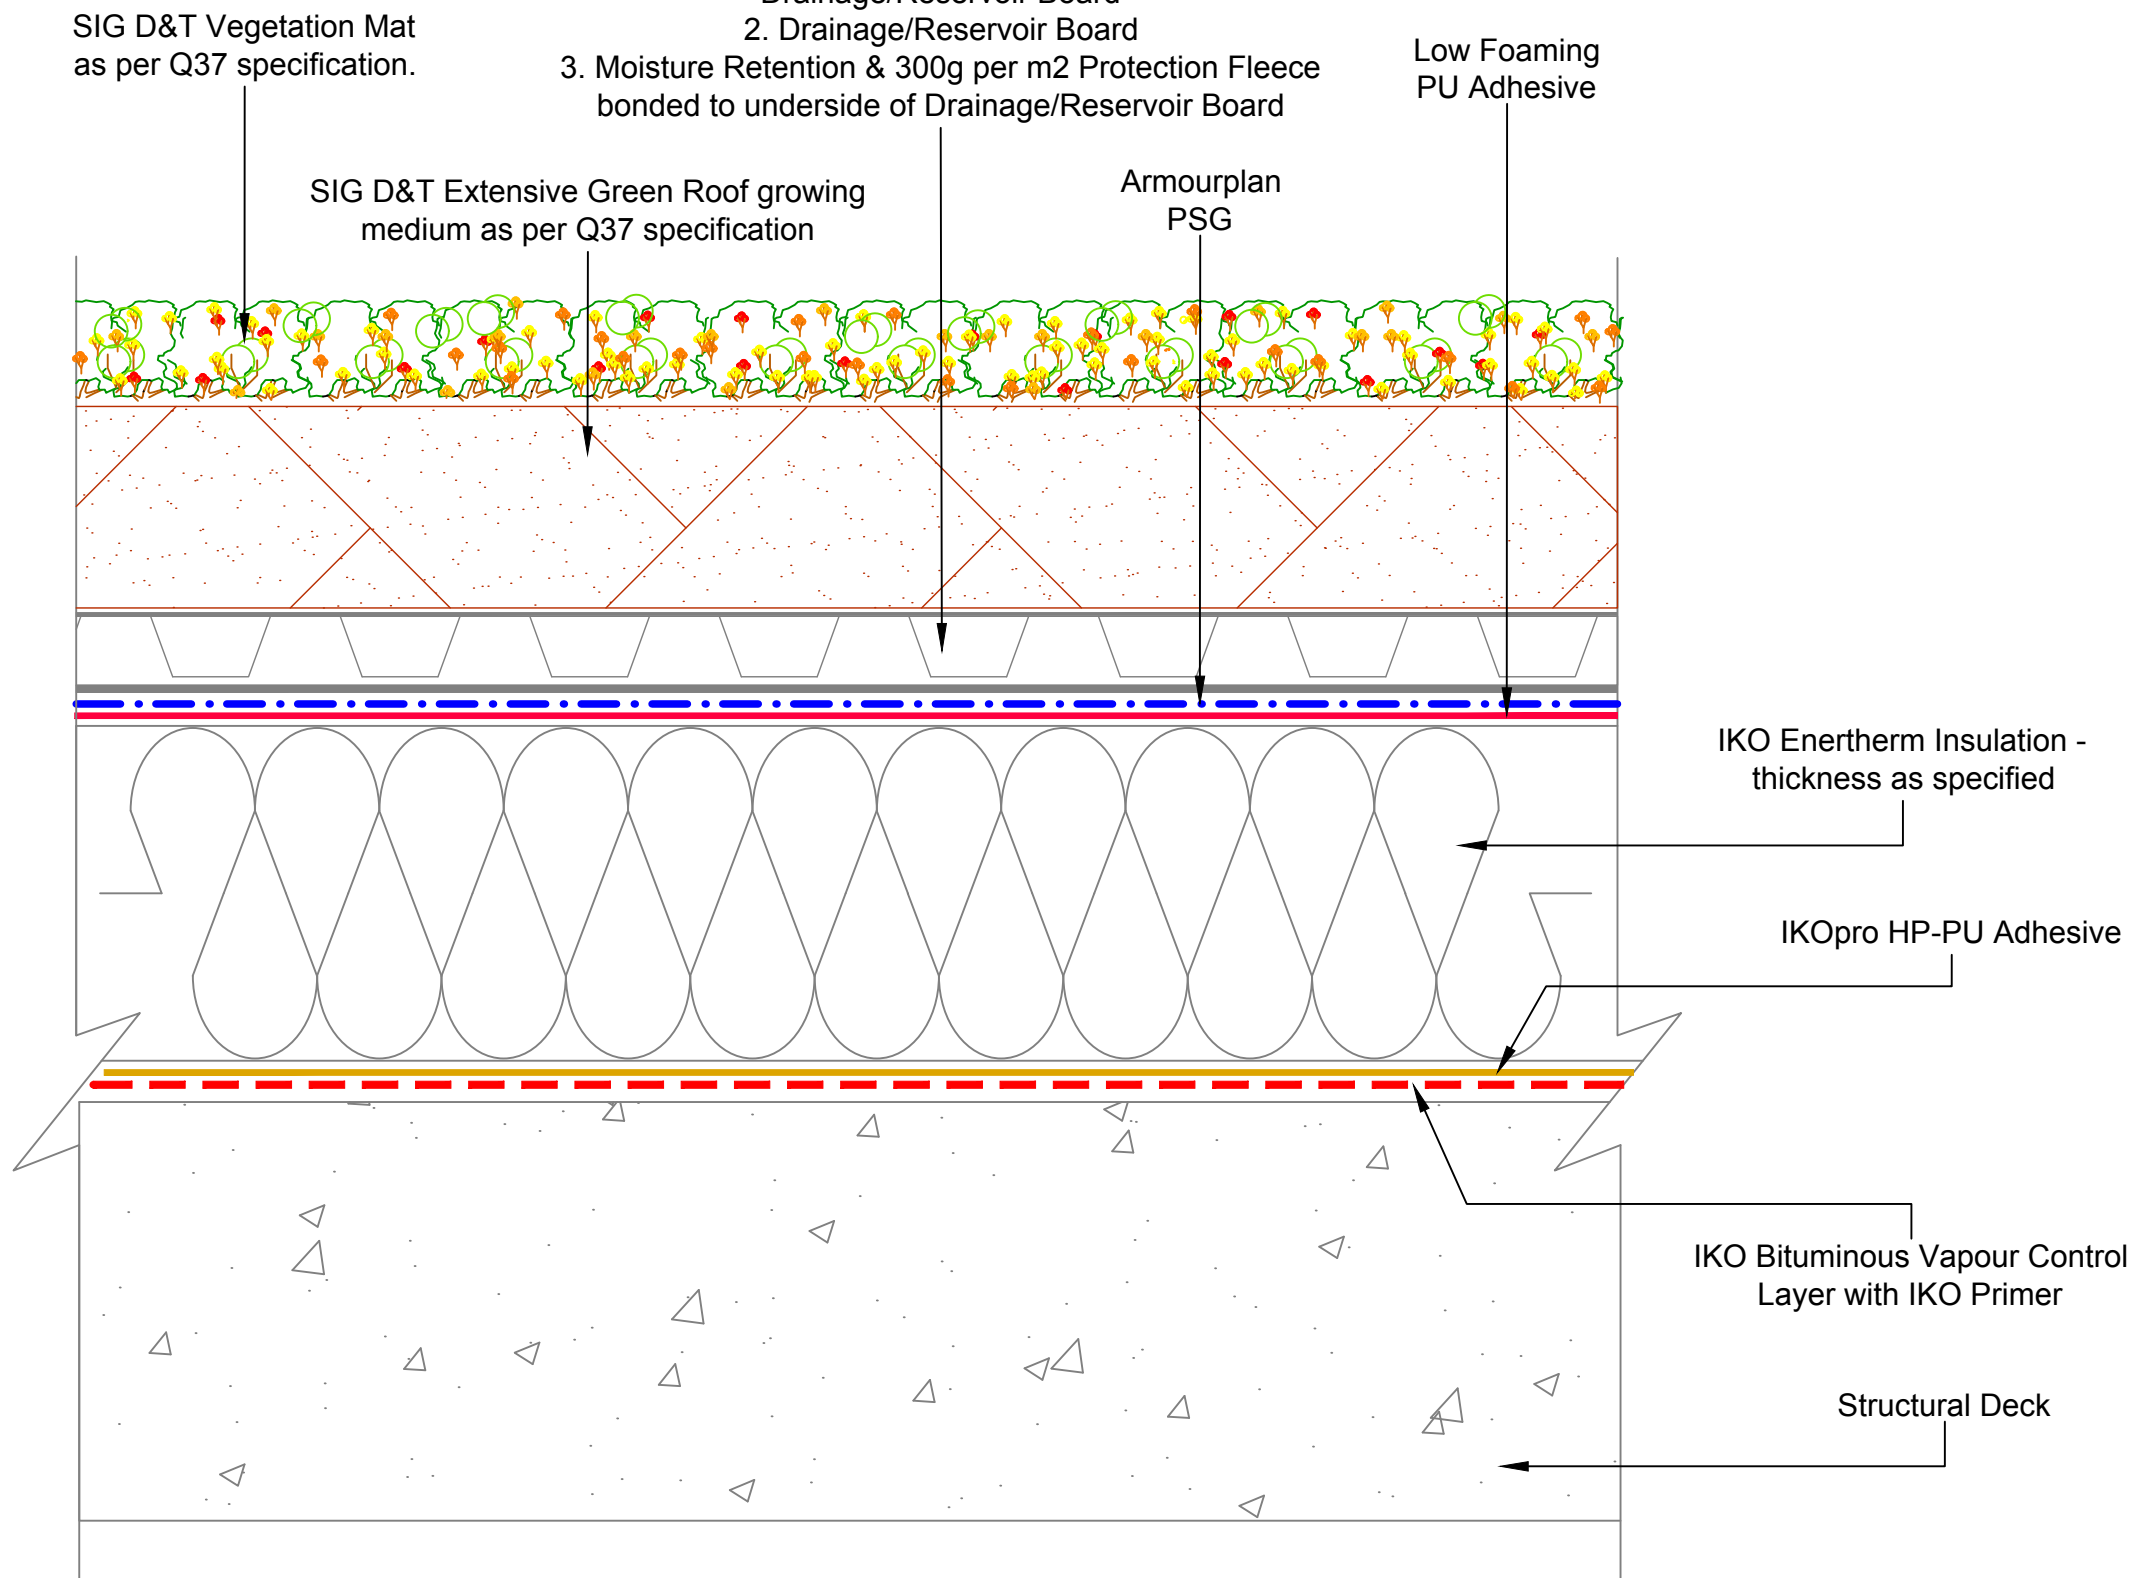

Waterproofing should be installed in accordance with BS 6229:2003 and SIG Design & Technology fixing instructions.

The details shown are indicative and for approval only and do not form part of any contract.

Data sheets for all IKO Polymeric and IKO PLC products are available on request via SIG Design & Technology.

Project specifications are available on request via SIG Design & Technology.

Further information on all IKO Polymeric products and services as well as IKO PLC products can be obtained through the contact details printed below.



SIG Design & Technology  
 Mannheim House, Gelders Hall Road  
 Shepshed, Leicestershire LE12 9NH  
 Tel: 0844 443 4778 Fax: 01509 505475  
 Internet: [www.singleply.co.uk](http://www.singleply.co.uk)  
 Email: [info@singleply.co.uk](mailto:info@singleply.co.uk)

TITLE:  
**SECTION OF GREEN ROOF BUILD-UP**

DATE: 05.04.2017	DRAWN BY: RH	SCALE: NTS
---------------------	-----------------	---------------

DRAWING No: GR-0	REVISION:
---------------------	-----------