


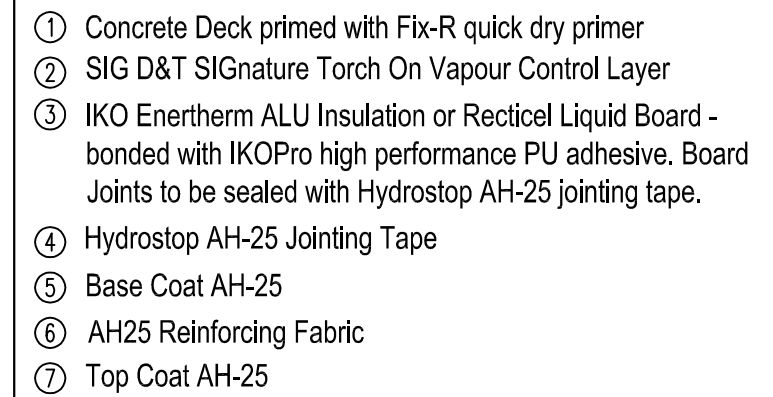

Further information on all AH-25 products and services can be obtained through the contact details printed below.




SIG Design & Technology
Mannheim House, Gelders Hall Road
Shepshed, Leicestershire LE12 9NH
Tel: 0844 443 4778 Fax: 01509 505475
Internet: www.singleply.co.uk
Email: info@singleply.co.uk

AH-25 WARM ROOF BUILD-UP

NTS


REVISION:

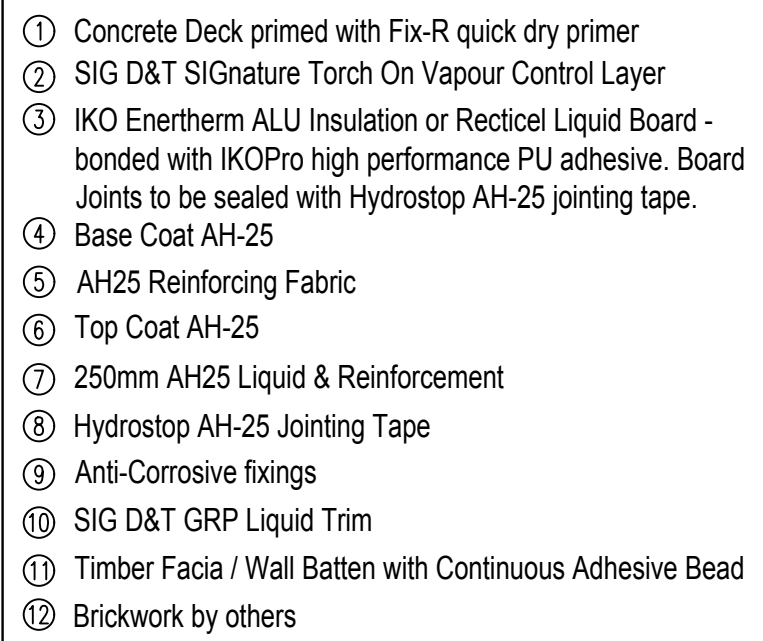

Further information on all AH-25 products and services can be obtained through the contact details printed below.



REVISION:

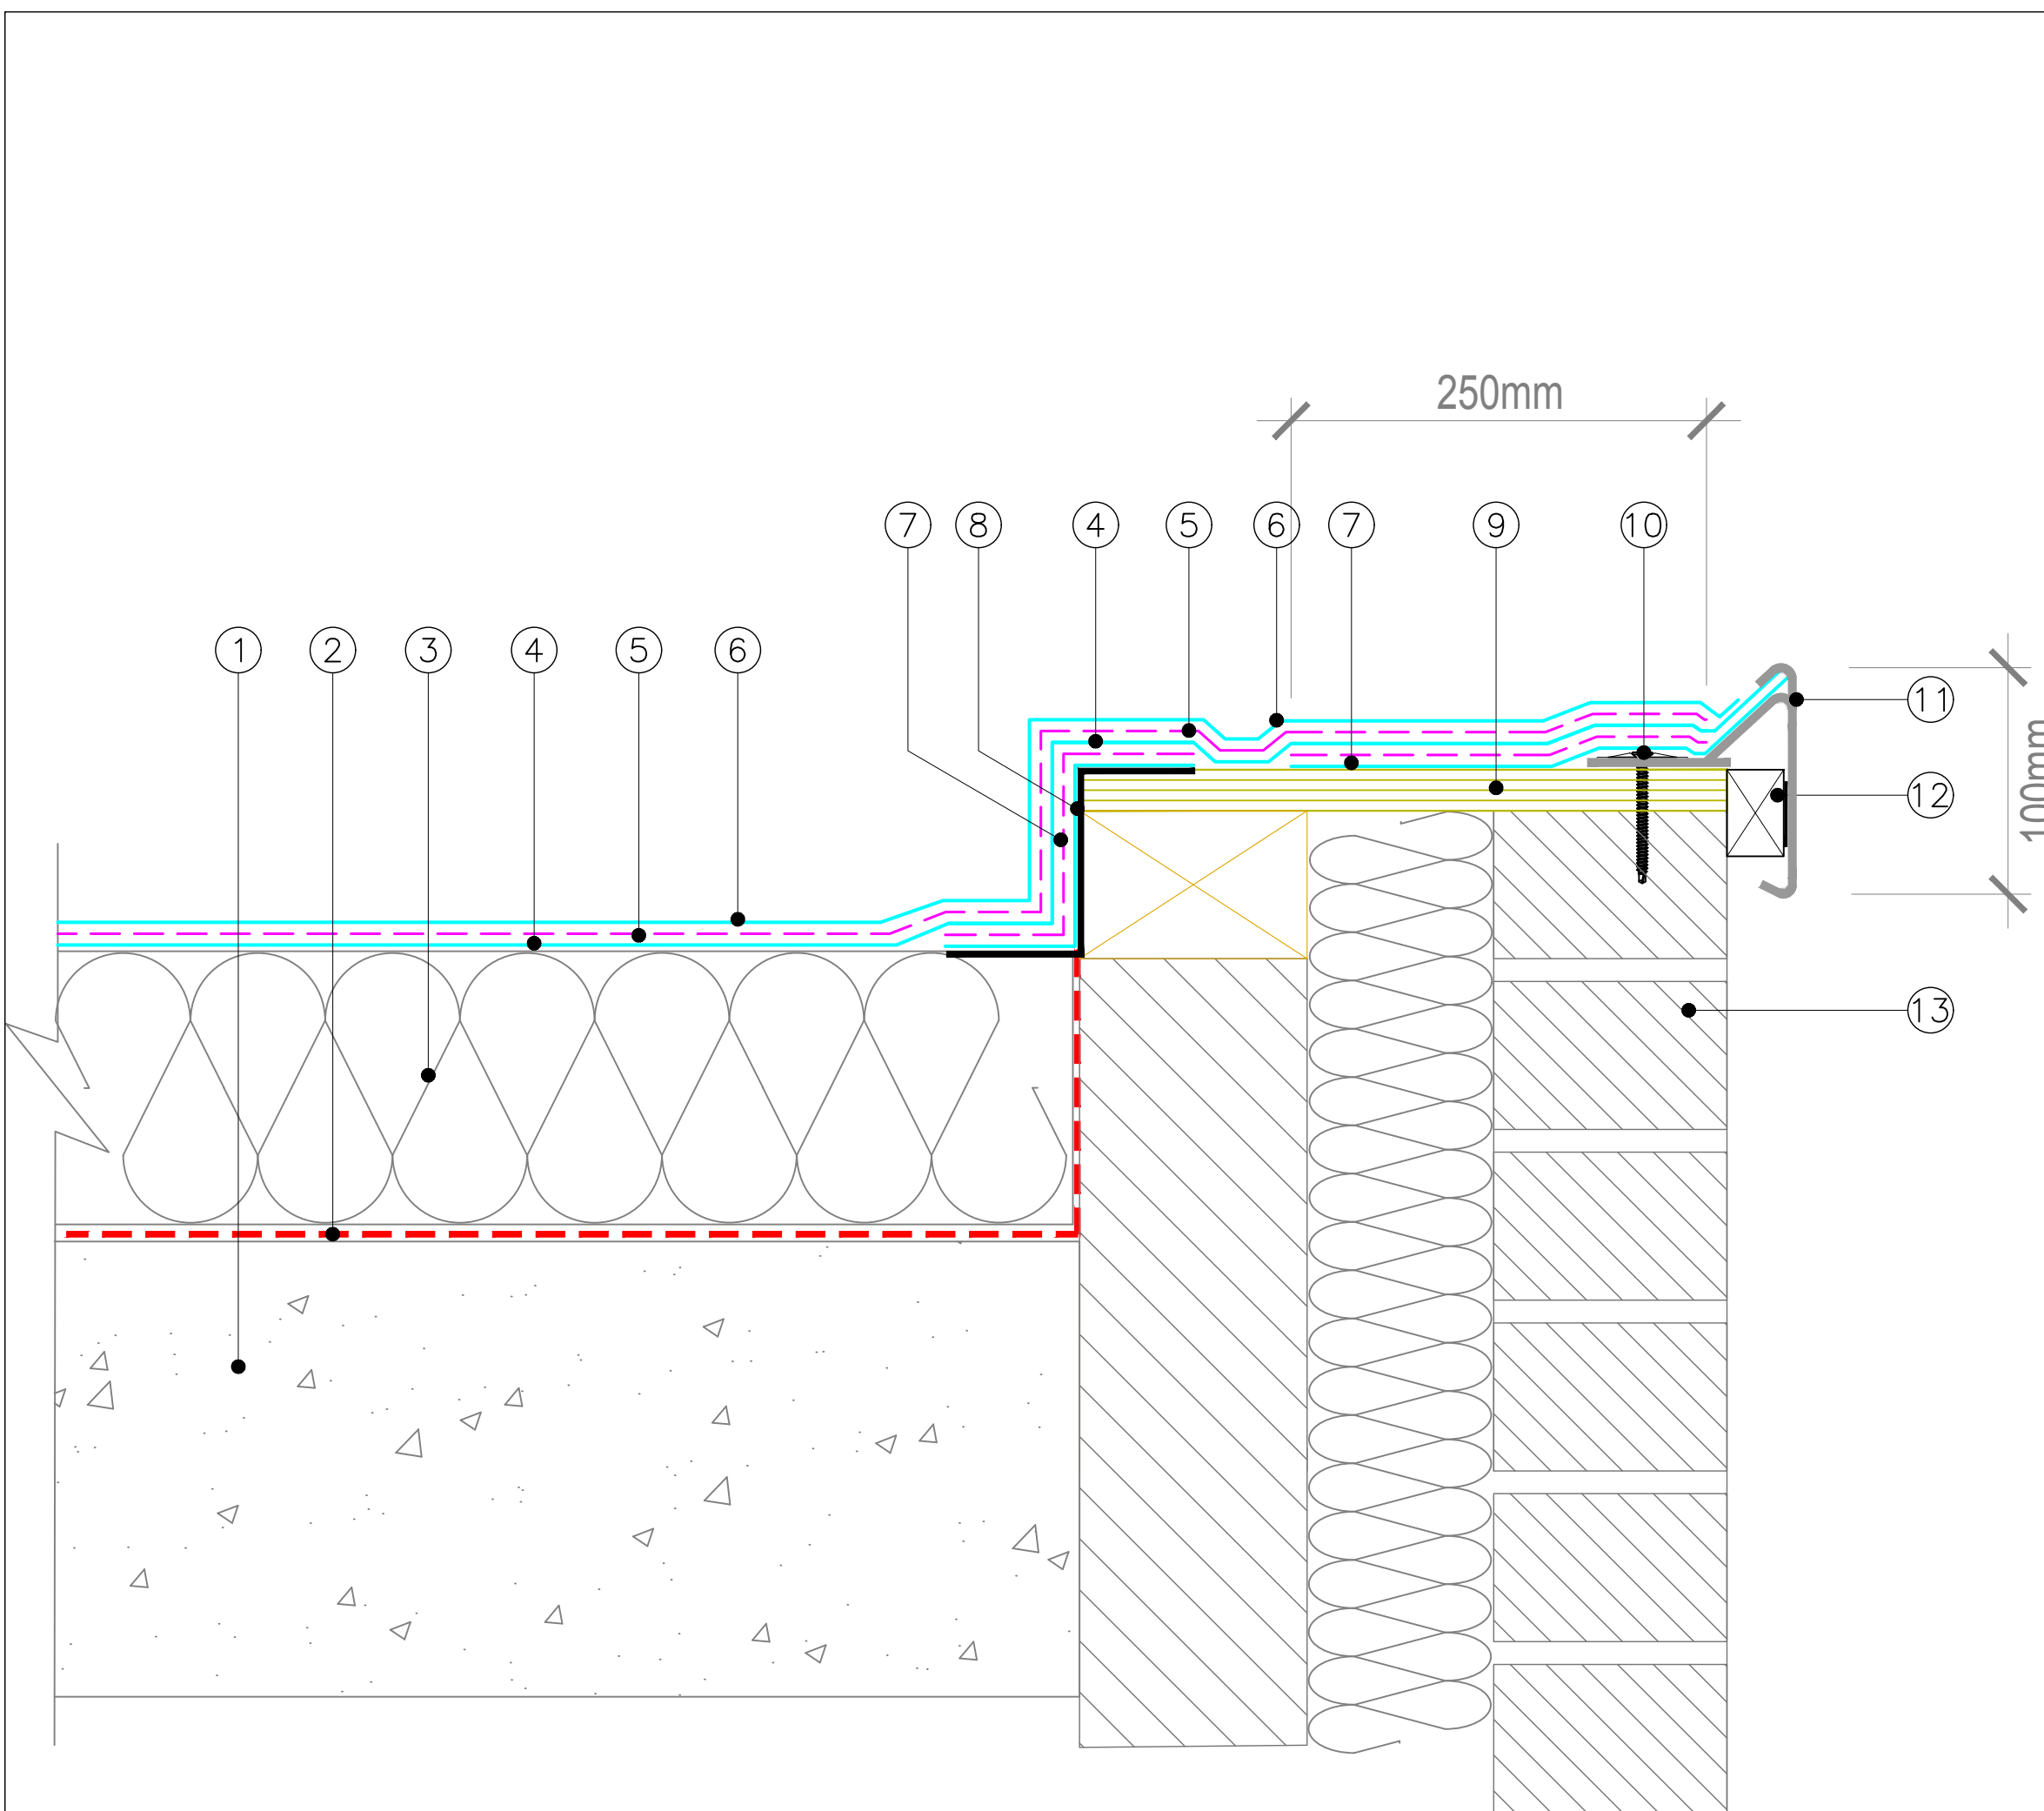

- ① Concrete Deck primed with Fix-R quick dry primer
- ② SIG D&T SIGNature Torch On Vapour Control Layer
- ③ IKO Enertherm ALU Insulation or Recticel Liquid Board - bonded with IKOPro high performance PU adhesive. Board Joints to be sealed with Hydrostop AH-25 jointing tape.
- ④ Base Coat AH-25
- ⑤ AH25 Reinforcing Fabric
- ⑥ Top Coat AH-25
- ⑦ 250mm AH25 Liquid & Reinforcement
- ⑧ Hydrostop AH-25 Jointing Tape
- ⑨ 18mm Min Class 3 Plywood or OSB3. All joints to be sealed with Hydrostop AH-25 jointing tape
- ⑩ Anti-Corrosive fixings
- ⑪ SIG D&T GRP Edge Trim
- ⑫ Timber Facia / Wall Batten with Continuous Adhesive Bead
Brickwork by others

Waterproofing should be installed in accordance with BS 6229:2003.

AH-25 Primer Chart should be consulted for relevant Primer/Blocker to be utilised before commencing with AH-25 waterproofing.

The details shown are indicative and for approval only and do not form part of any contract.

Further information on all AH-25 products and services can be obtained through the contact details printed below.



SIG Design & Technology
Mannheim House, Gelders Hall Road
Shepshed, Leicestershire LE12 9NH
Tel: 0844 443 4778 Fax: 01509 505475
Internet: www.singleply.co.uk
Email: info@singleply.co.uk

TITLE:

AH-25 CHECK KERB DETAIL

DATE:

10.01.2017

DRAWN BY:

RH


SCALE:

NTS

DRAWING No:

AH25-2C

REVISION:

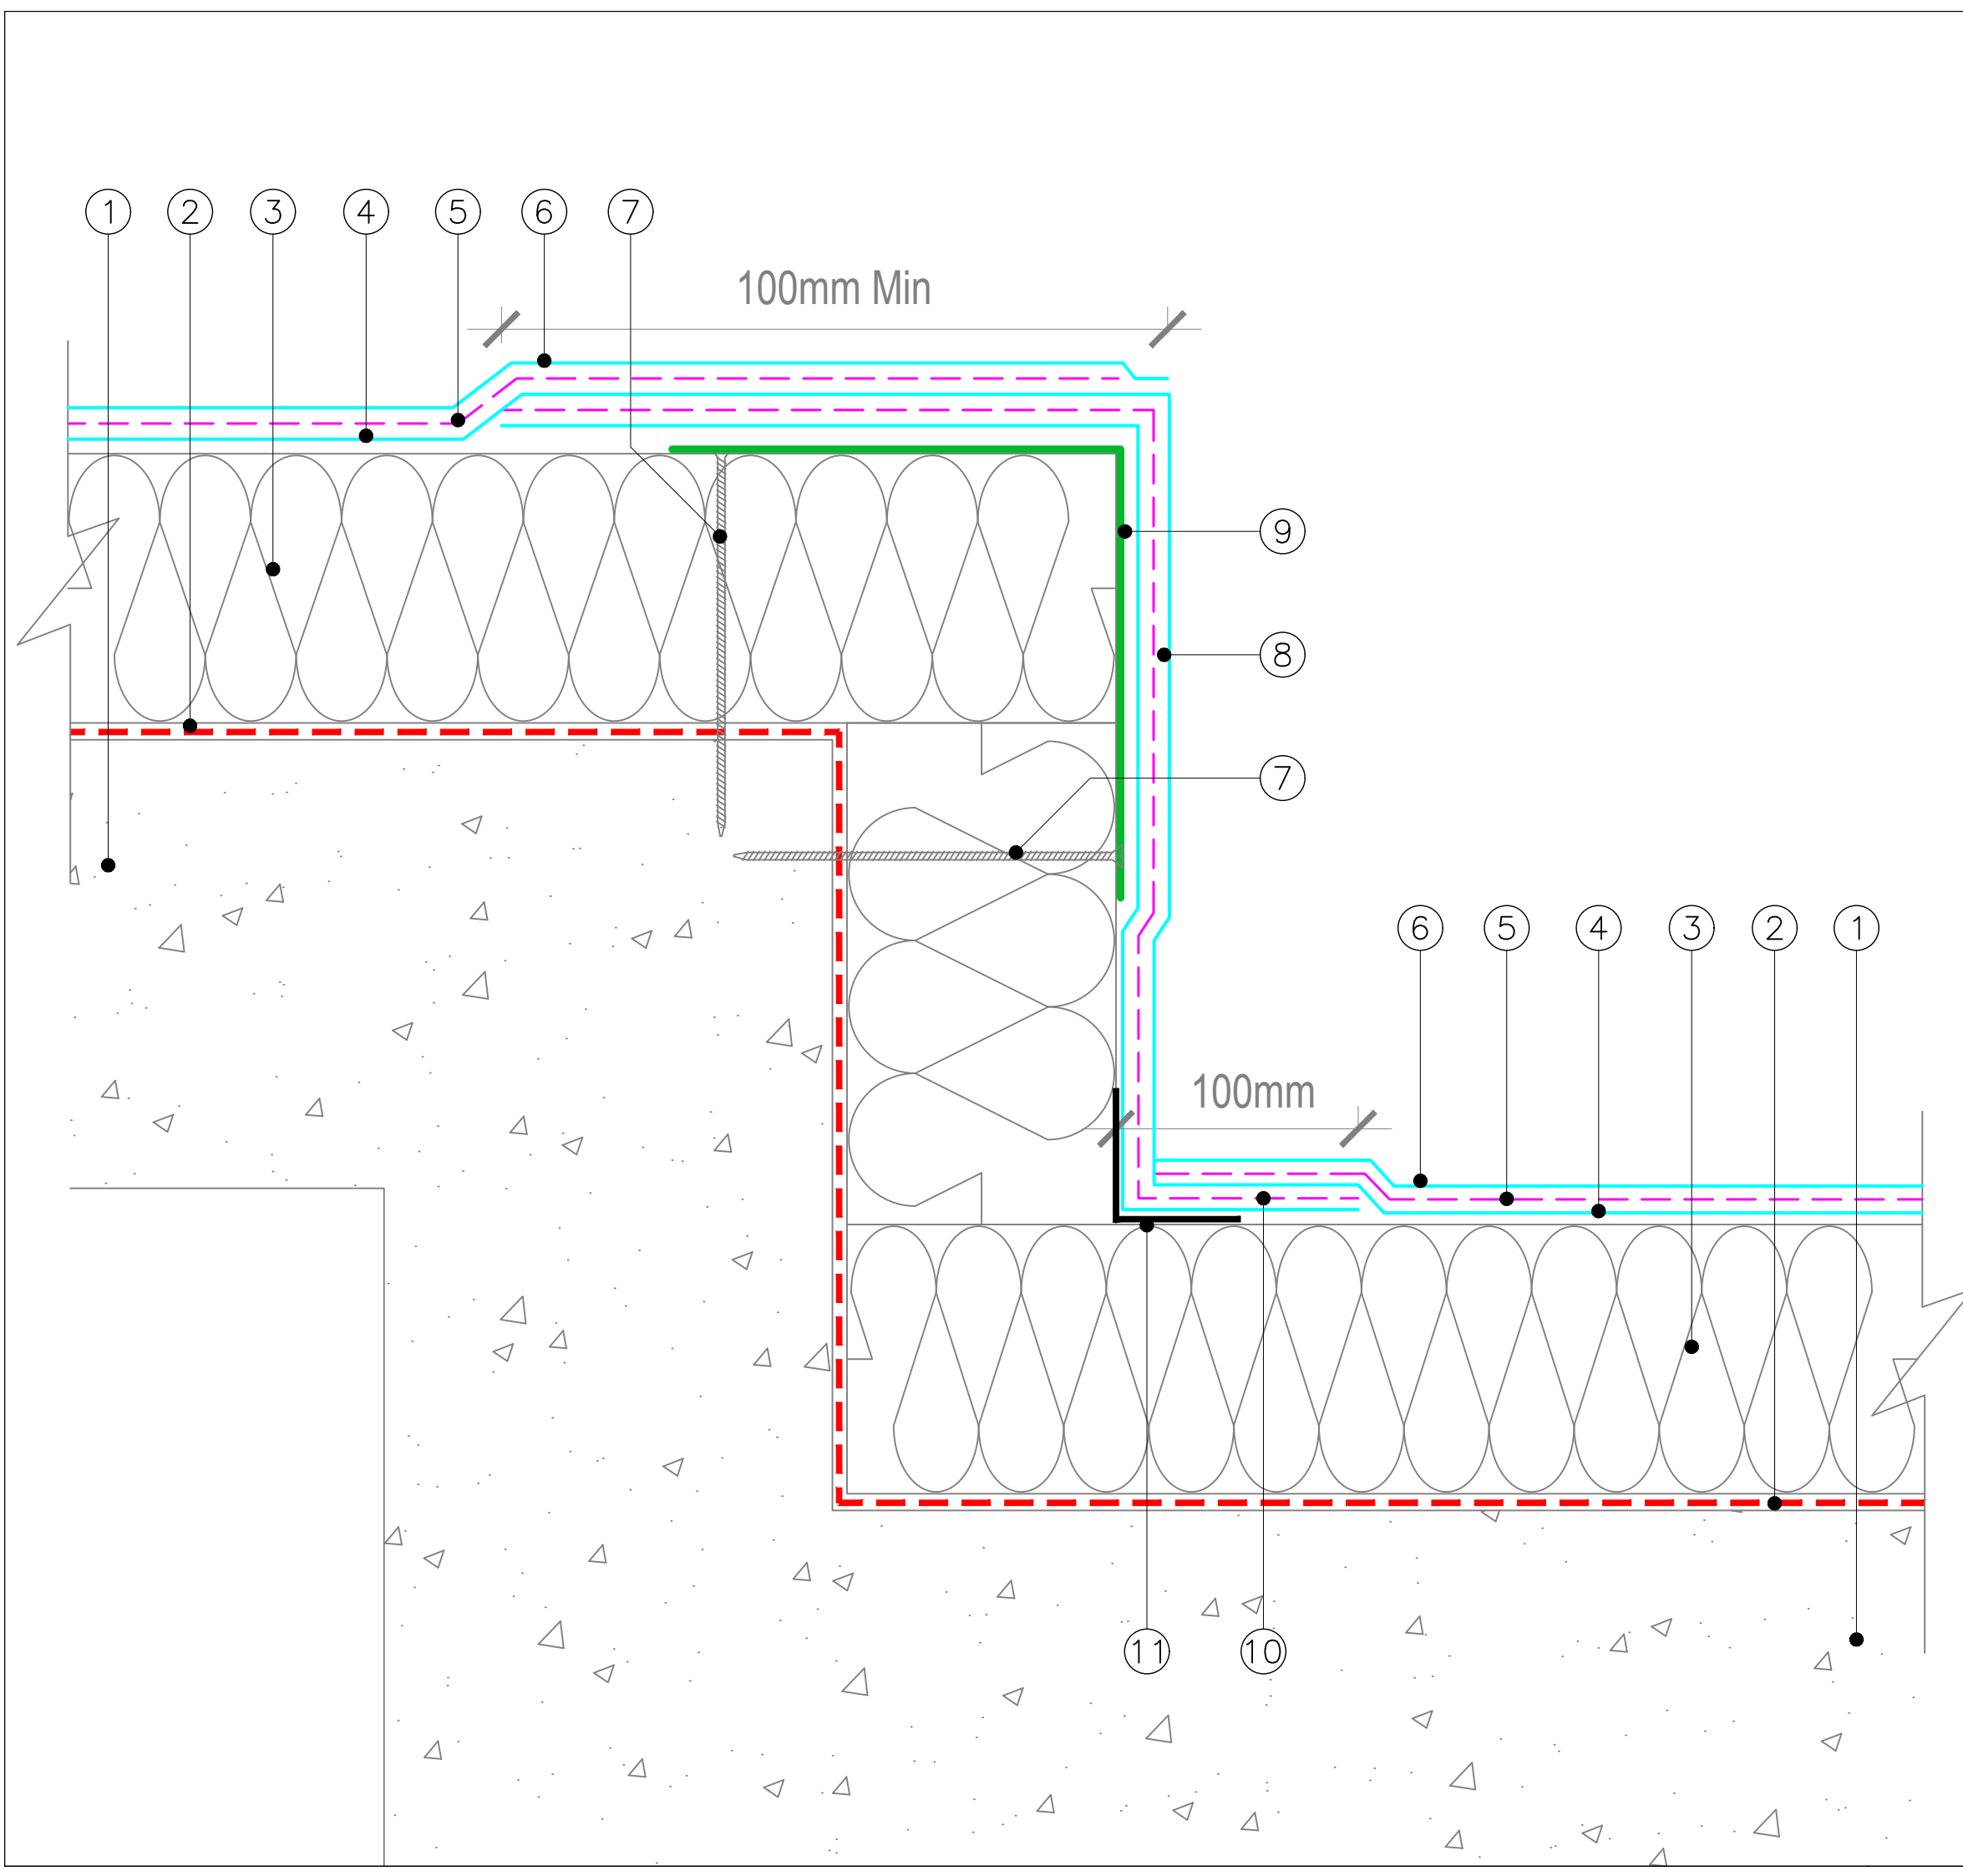

- ① Concrete Deck primed with Fix-R quick dry primer
- ② SIG D&T SIGNature Torch On Vapour Control Layer
- ③ IKO Enertherm ALU Insulation or Recticel Liquid Board - bonded with IKOPro high performance PU adhesive. Board Joints to be sealed with Hydrostop AH-25 jointing tape.
- ④ Base Coat AH-25
- ⑤ AH25 Reinforcing Fabric
- ⑥ Top Coat AH-25
- ⑦ Anti-Corrosive fixings
- ⑧ 500mm AH25 Liquid & Reinforcement
- ⑨ Galvanised Metal Hard Edge to be cleaned or Primed as appropriate
- ⑩ 100mm overlap of upstand Liquid & Reinforcement to Field area Liquid & Reinforcement
- ⑪ Hydrostop AH-25 Jointing Tape

Waterproofing should be installed in accordance with BS 6229:2003.

AH-25 Primer Chart should be consulted for relevant Primer/Blocker to be utilised before commencing with AH-25 waterproofing.

The details shown are indicative and for approval only and do not form part of any contract.

Further information on all AH-25 products and services can be obtained through the contact details printed below.




SIG Design & Technology
Mannheim House, Gelders Hall Road
Shepshed, Leicestershire LE12 9NH
Tel: 0844 443 4778 Fax: 01509 505475
Internet: www.singleply.co.uk
Email: info@singleply.co.uk

TITLE:

AH-25 BOX GUTTER/ CHANGE OF LEVEL DETAIL

DATE:	DRAWN BY:	SCALE:
10.01.2017	RH	NTS

DRAWING No:	REVISION:
AH25-3C	

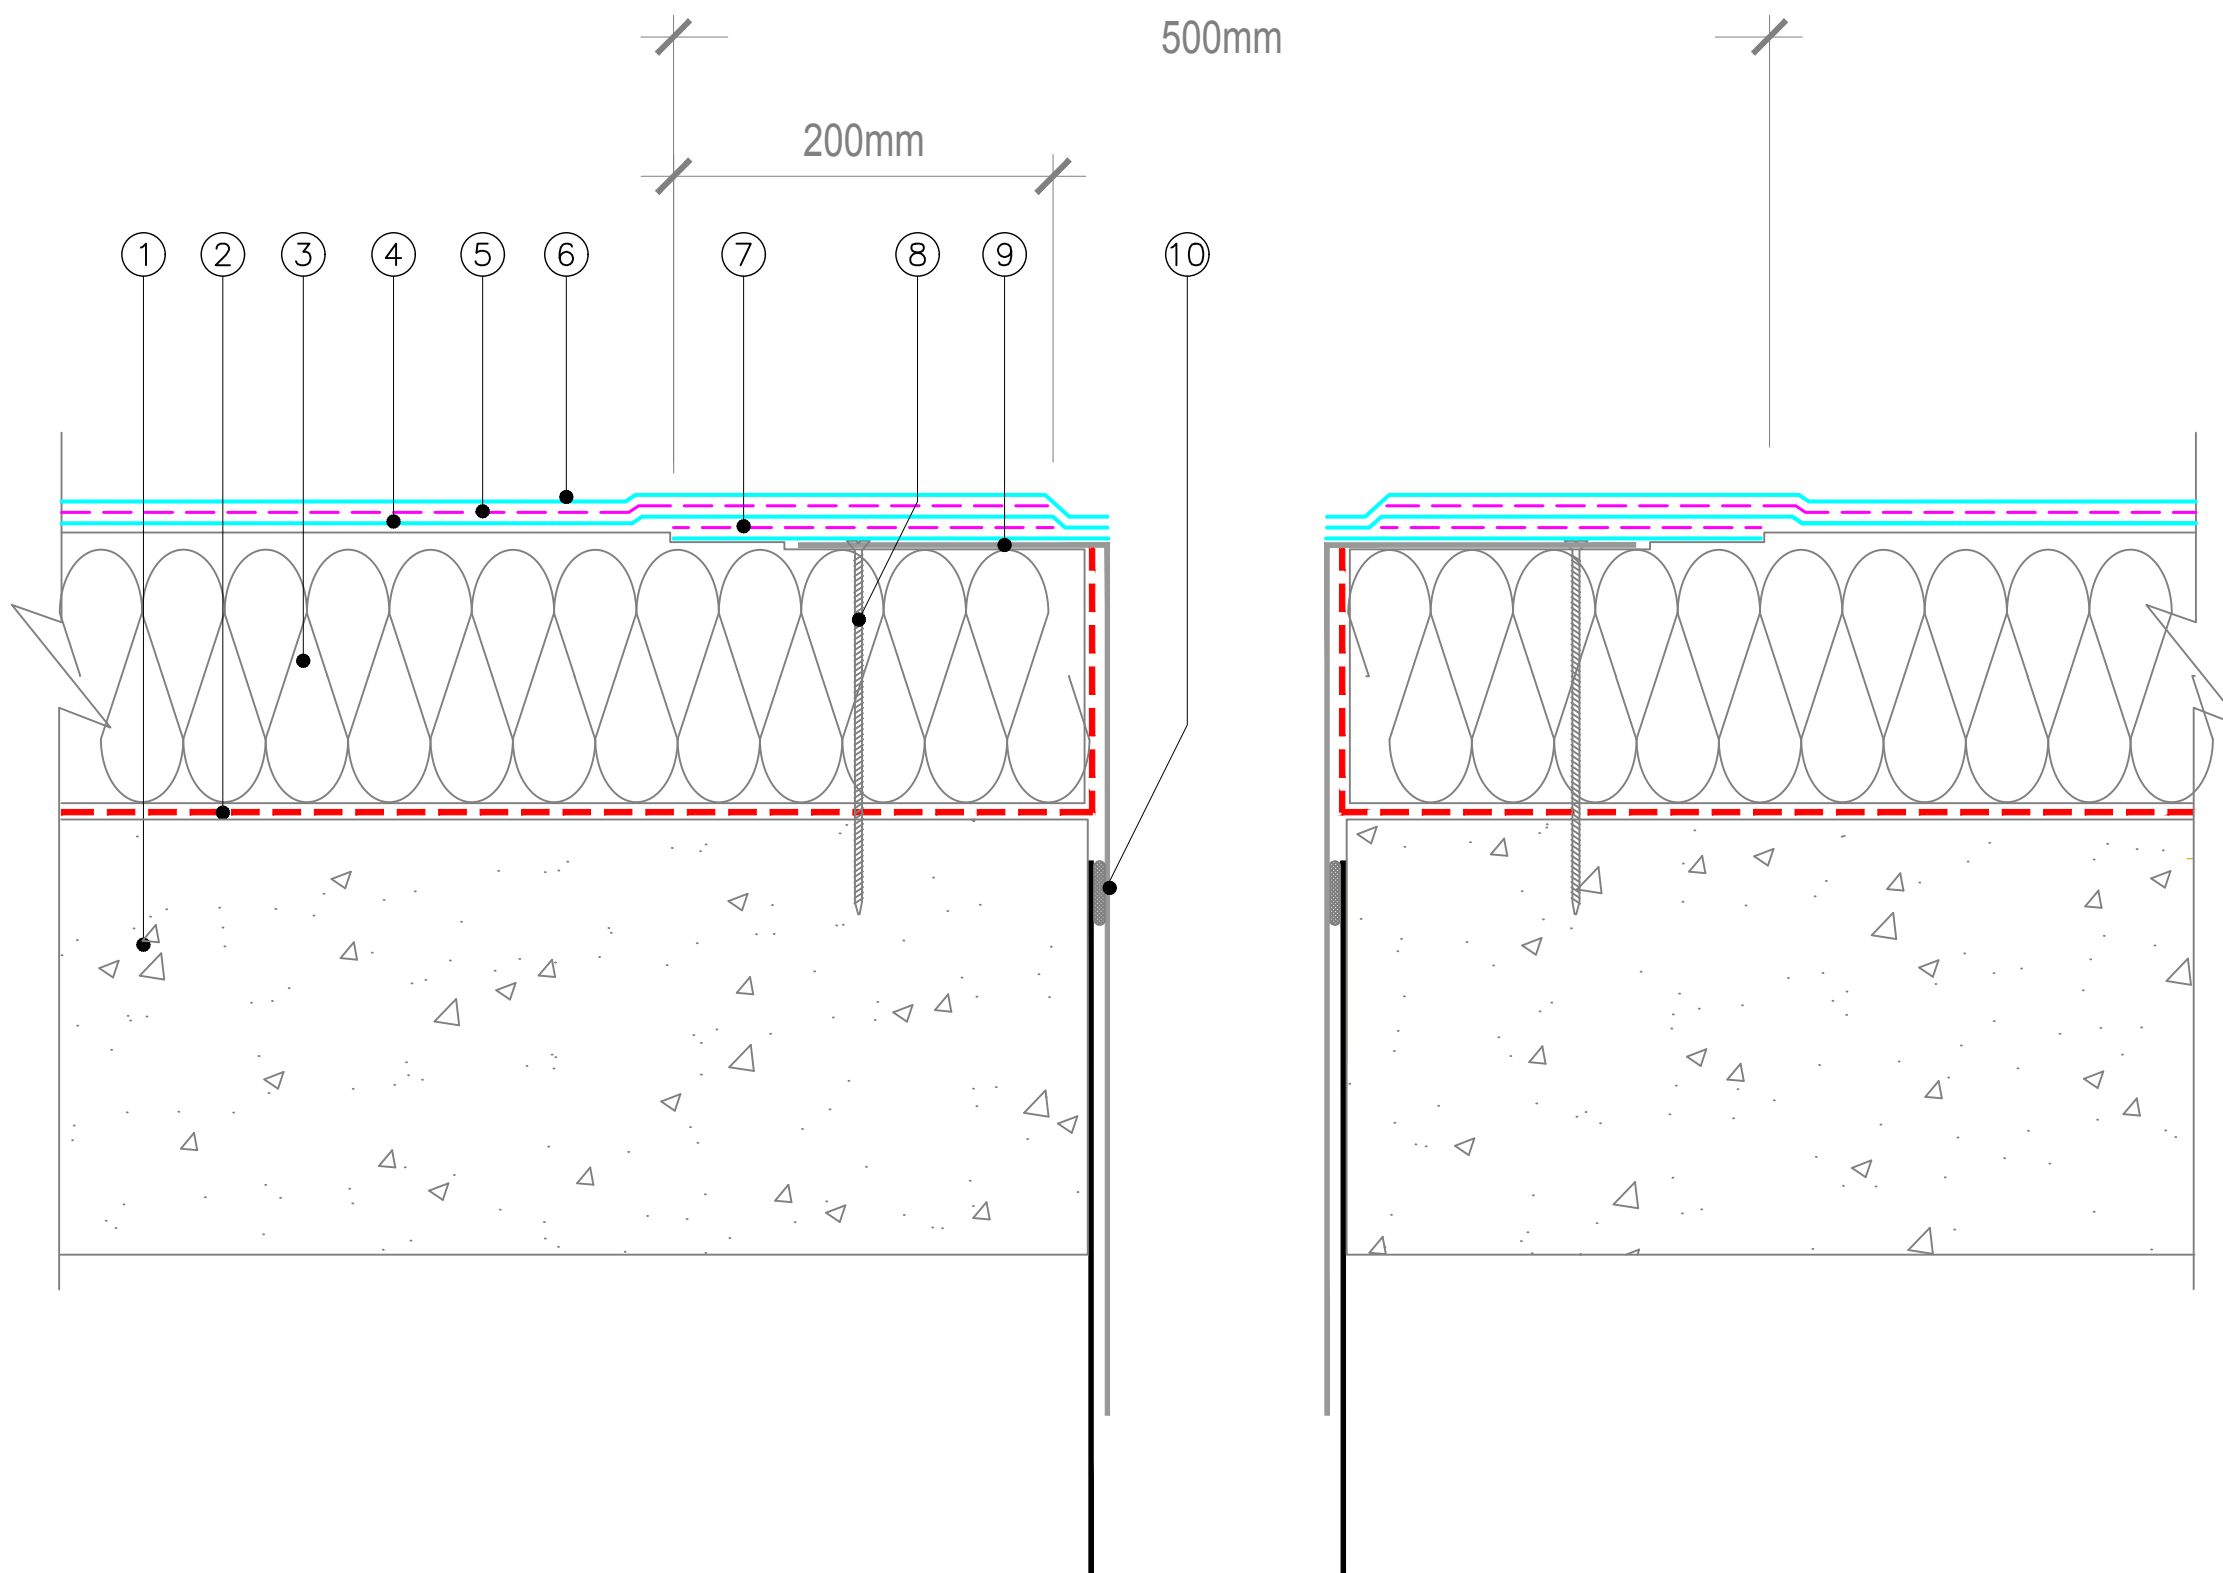

- ① Concrete Deck primed with Fix-R quick dry primer
- ② SIG D&T SIGNature Torch On Vapour Control Layer
- ③ IKO Enertherm ALU Insulation or Recticel Liquid Board - bonded with IKOPro high performance PU adhesive. Board Joints to be sealed with Hydrostop AH-25 jointing tape.
- ④ Base Coat AH-25
- ⑤ AH25 Reinforcing Fabric
- ⑥ Top Coat AH-25
- ⑦ 500mm AH25 Liquid & Reinforcement
- ⑧ Anti-Corrosive fixings
- ⑨ SIG D&T Rainwater Outlet
- ⑩ Sealant by others

Waterproofing should be installed in accordance with BS 6229:2003.

AH-25 Primer Chart should be consulted for relevant Primer/Blocker to be utilised before commencing with AH-25 waterproofing.

The details shown are indicative and for approval only and do not form part of any contract.

Further information on all AH-25 products and services can be obtained through the contact details printed below.




SIG Design & Technology
Mannheim House, Gelders Hall Road
Shepshed, Leicestershire LE12 9NH
Tel: 0844 443 4778 Fax: 01509 505475
Internet: www.singleply.co.uk
Email: info@singleply.co.uk

TITLE:
AH-25 ROOF DRAIN DETAIL

DATE: 10.01.2017	DRAWN BY: RH	SCALE: NTS
---------------------	-----------------	---------------

DRAWING No: AH25-4C	REVISION:
------------------------	-----------

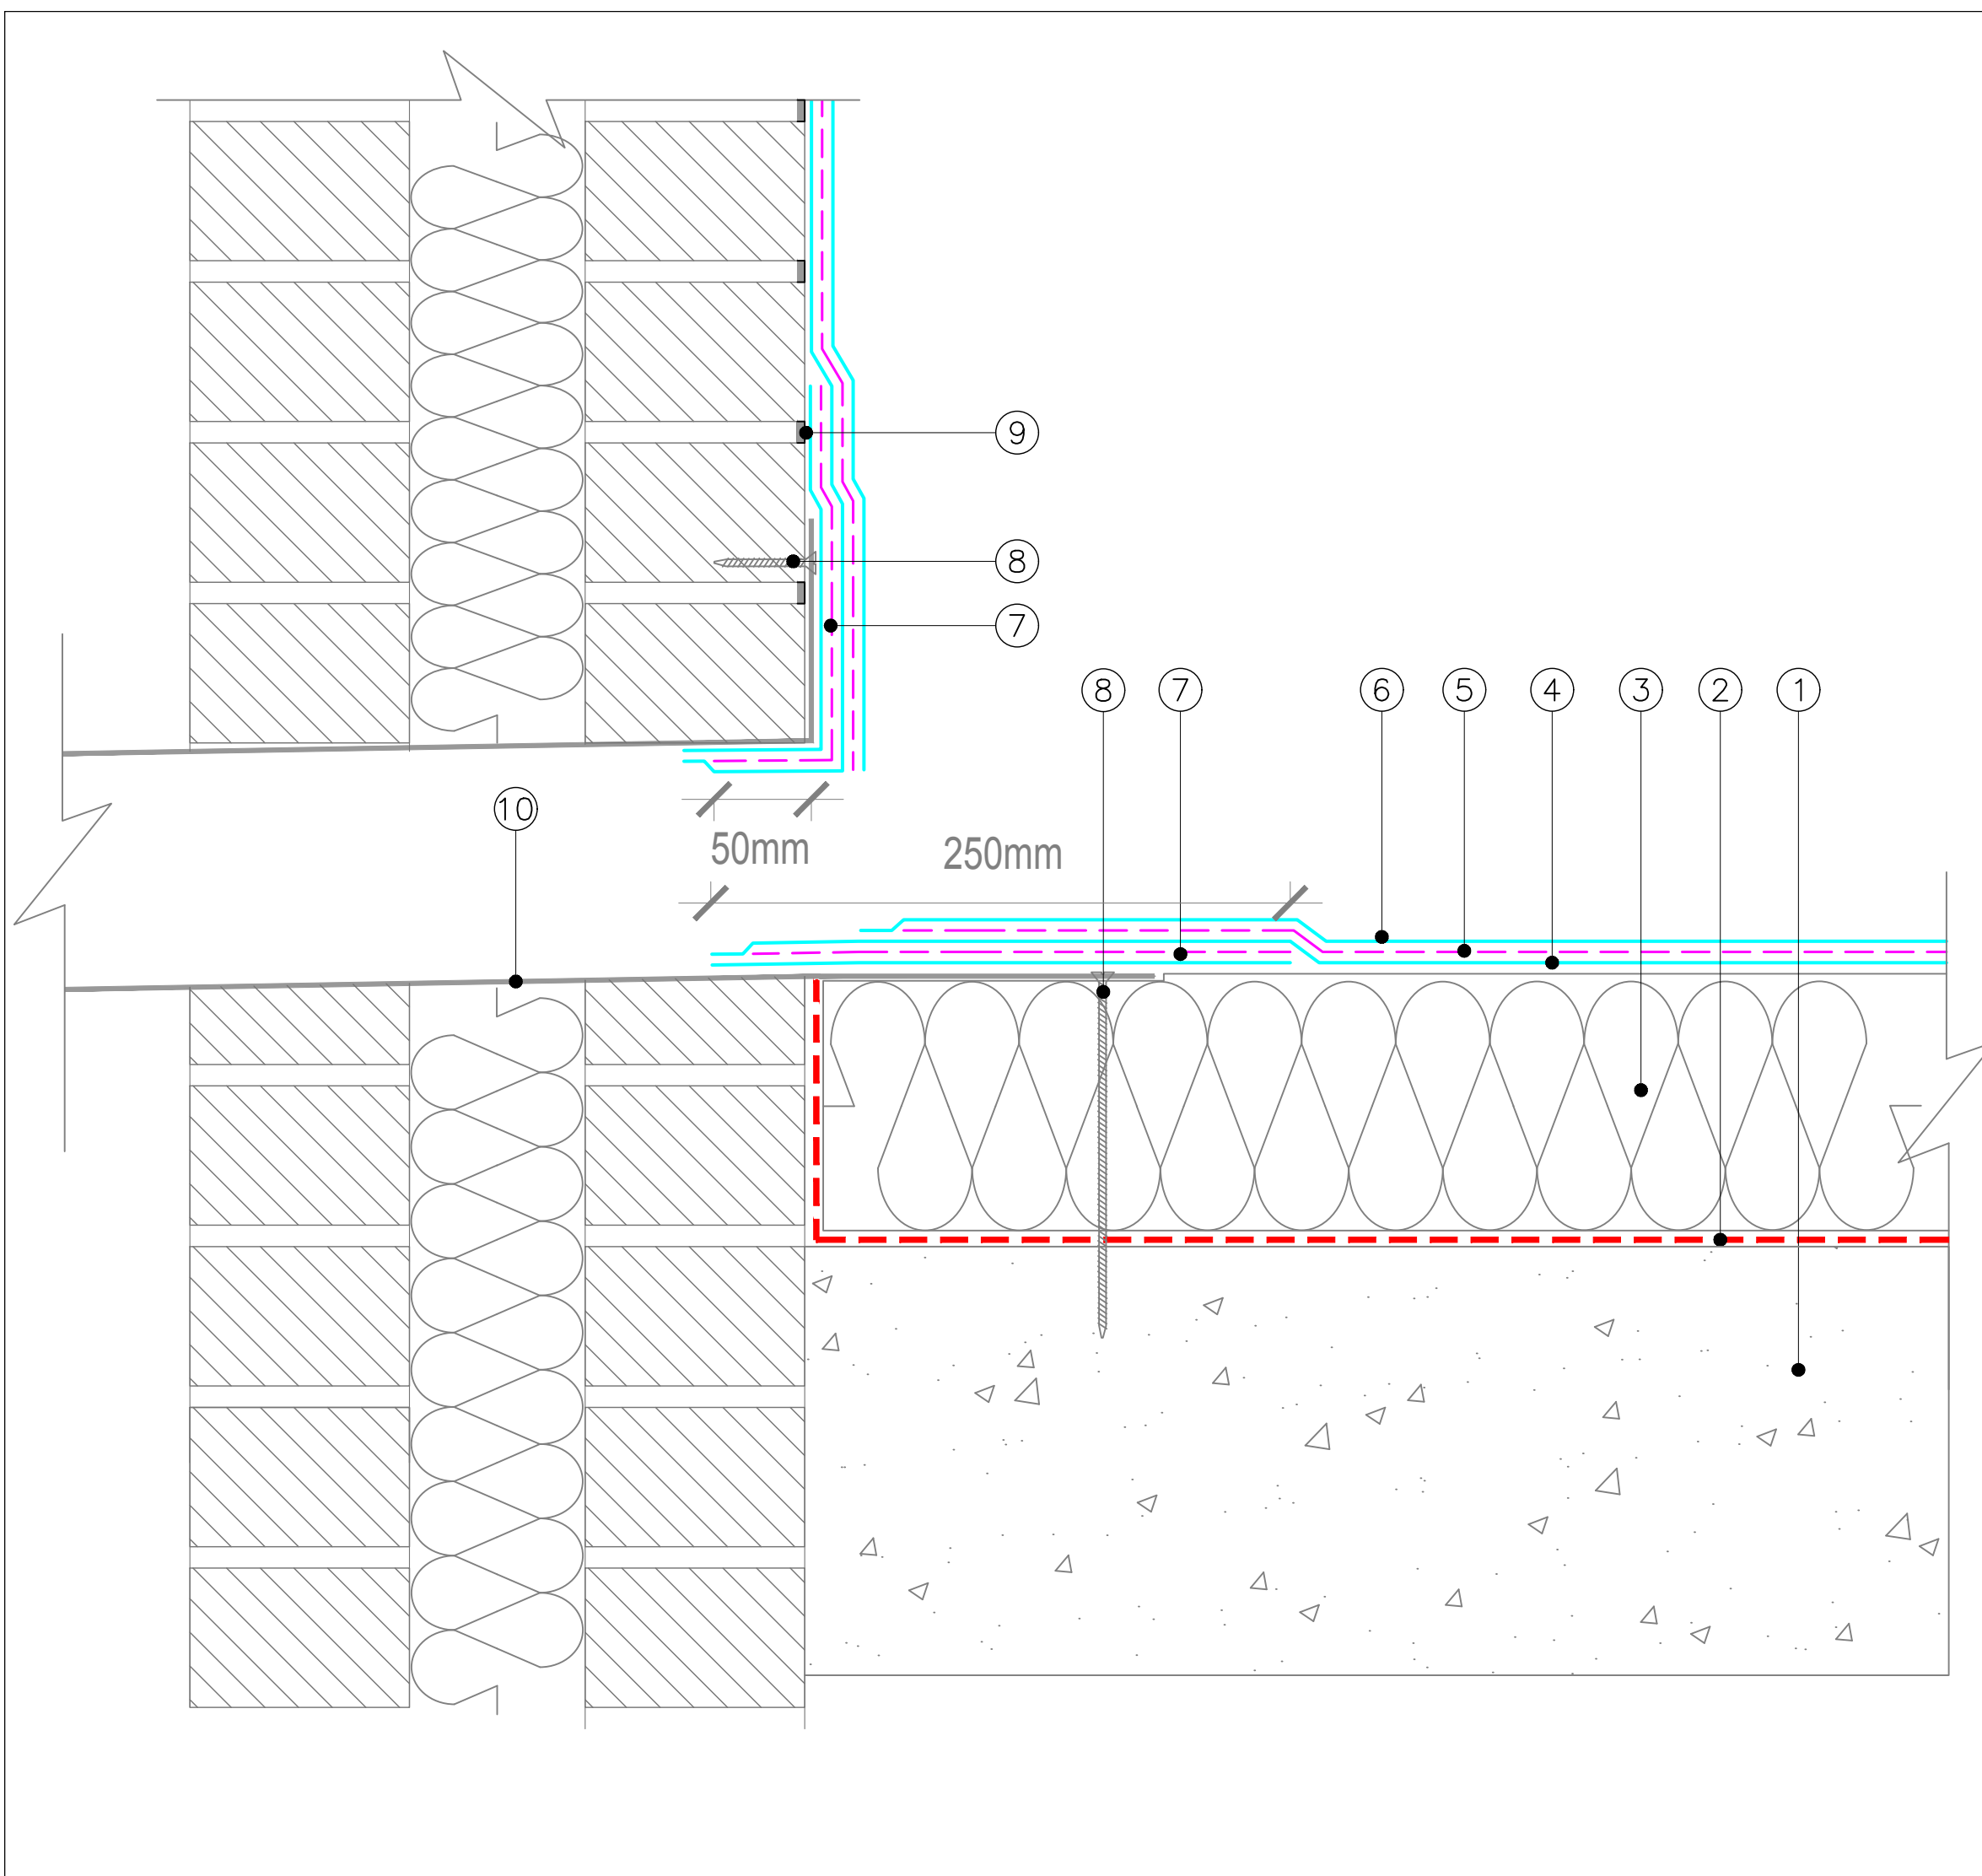

- ① Concrete Deck primed with Fix-R quick dry primer
- ② SIG D&T SIGNature Torch On Vapour Control Layer
- ③ IKO Enertherm ALU Insulation or Recticel Liquid Board - bonded with IKOPro high performance PU adhesive. Board Joints to be sealed with Hydrostop AH-25 jointing tape.
- ④ Base Coat AH-25
- ⑤ AH25 Reinforcing Fabric
- ⑥ Top Coat AH-25
- ⑦ 250mm AH25 Liquid & Reinforcement
- ⑧ Anti-Corrosive fixings
- ⑨ Brick joints to be Grouted flush with brickwork
- ⑩ SIG D&T Rainwater Outlet

Waterproofing should be installed in accordance with BS 6229:2003.

AH-25 Primer Chart should be consulted for relevant Primer/Blocker to be utilised before commencing with AH-25 waterproofing.

The details shown are indicative and for approval only and do not form part of any contract.


Further information on all AH-25 products and services can be obtained through the contact details printed below.



SIG Design & Technology
Mannheim House, Gelders Hall Road
Shepshed, Leicestershire LE12 9NH
Tel: 0844 443 4778 Fax: 01509 505475
Internet: www.singleply.co.uk
Email: info@singleply.co.uk

TITLE:
**AH-25 RIGHT ANGLE RAINWATER
OUTLET DETAIL**

DATE: 10.01.2017	DRAWN BY: RH	SCALE: NTS
DRAWING No: AH25-5C		REVISION:

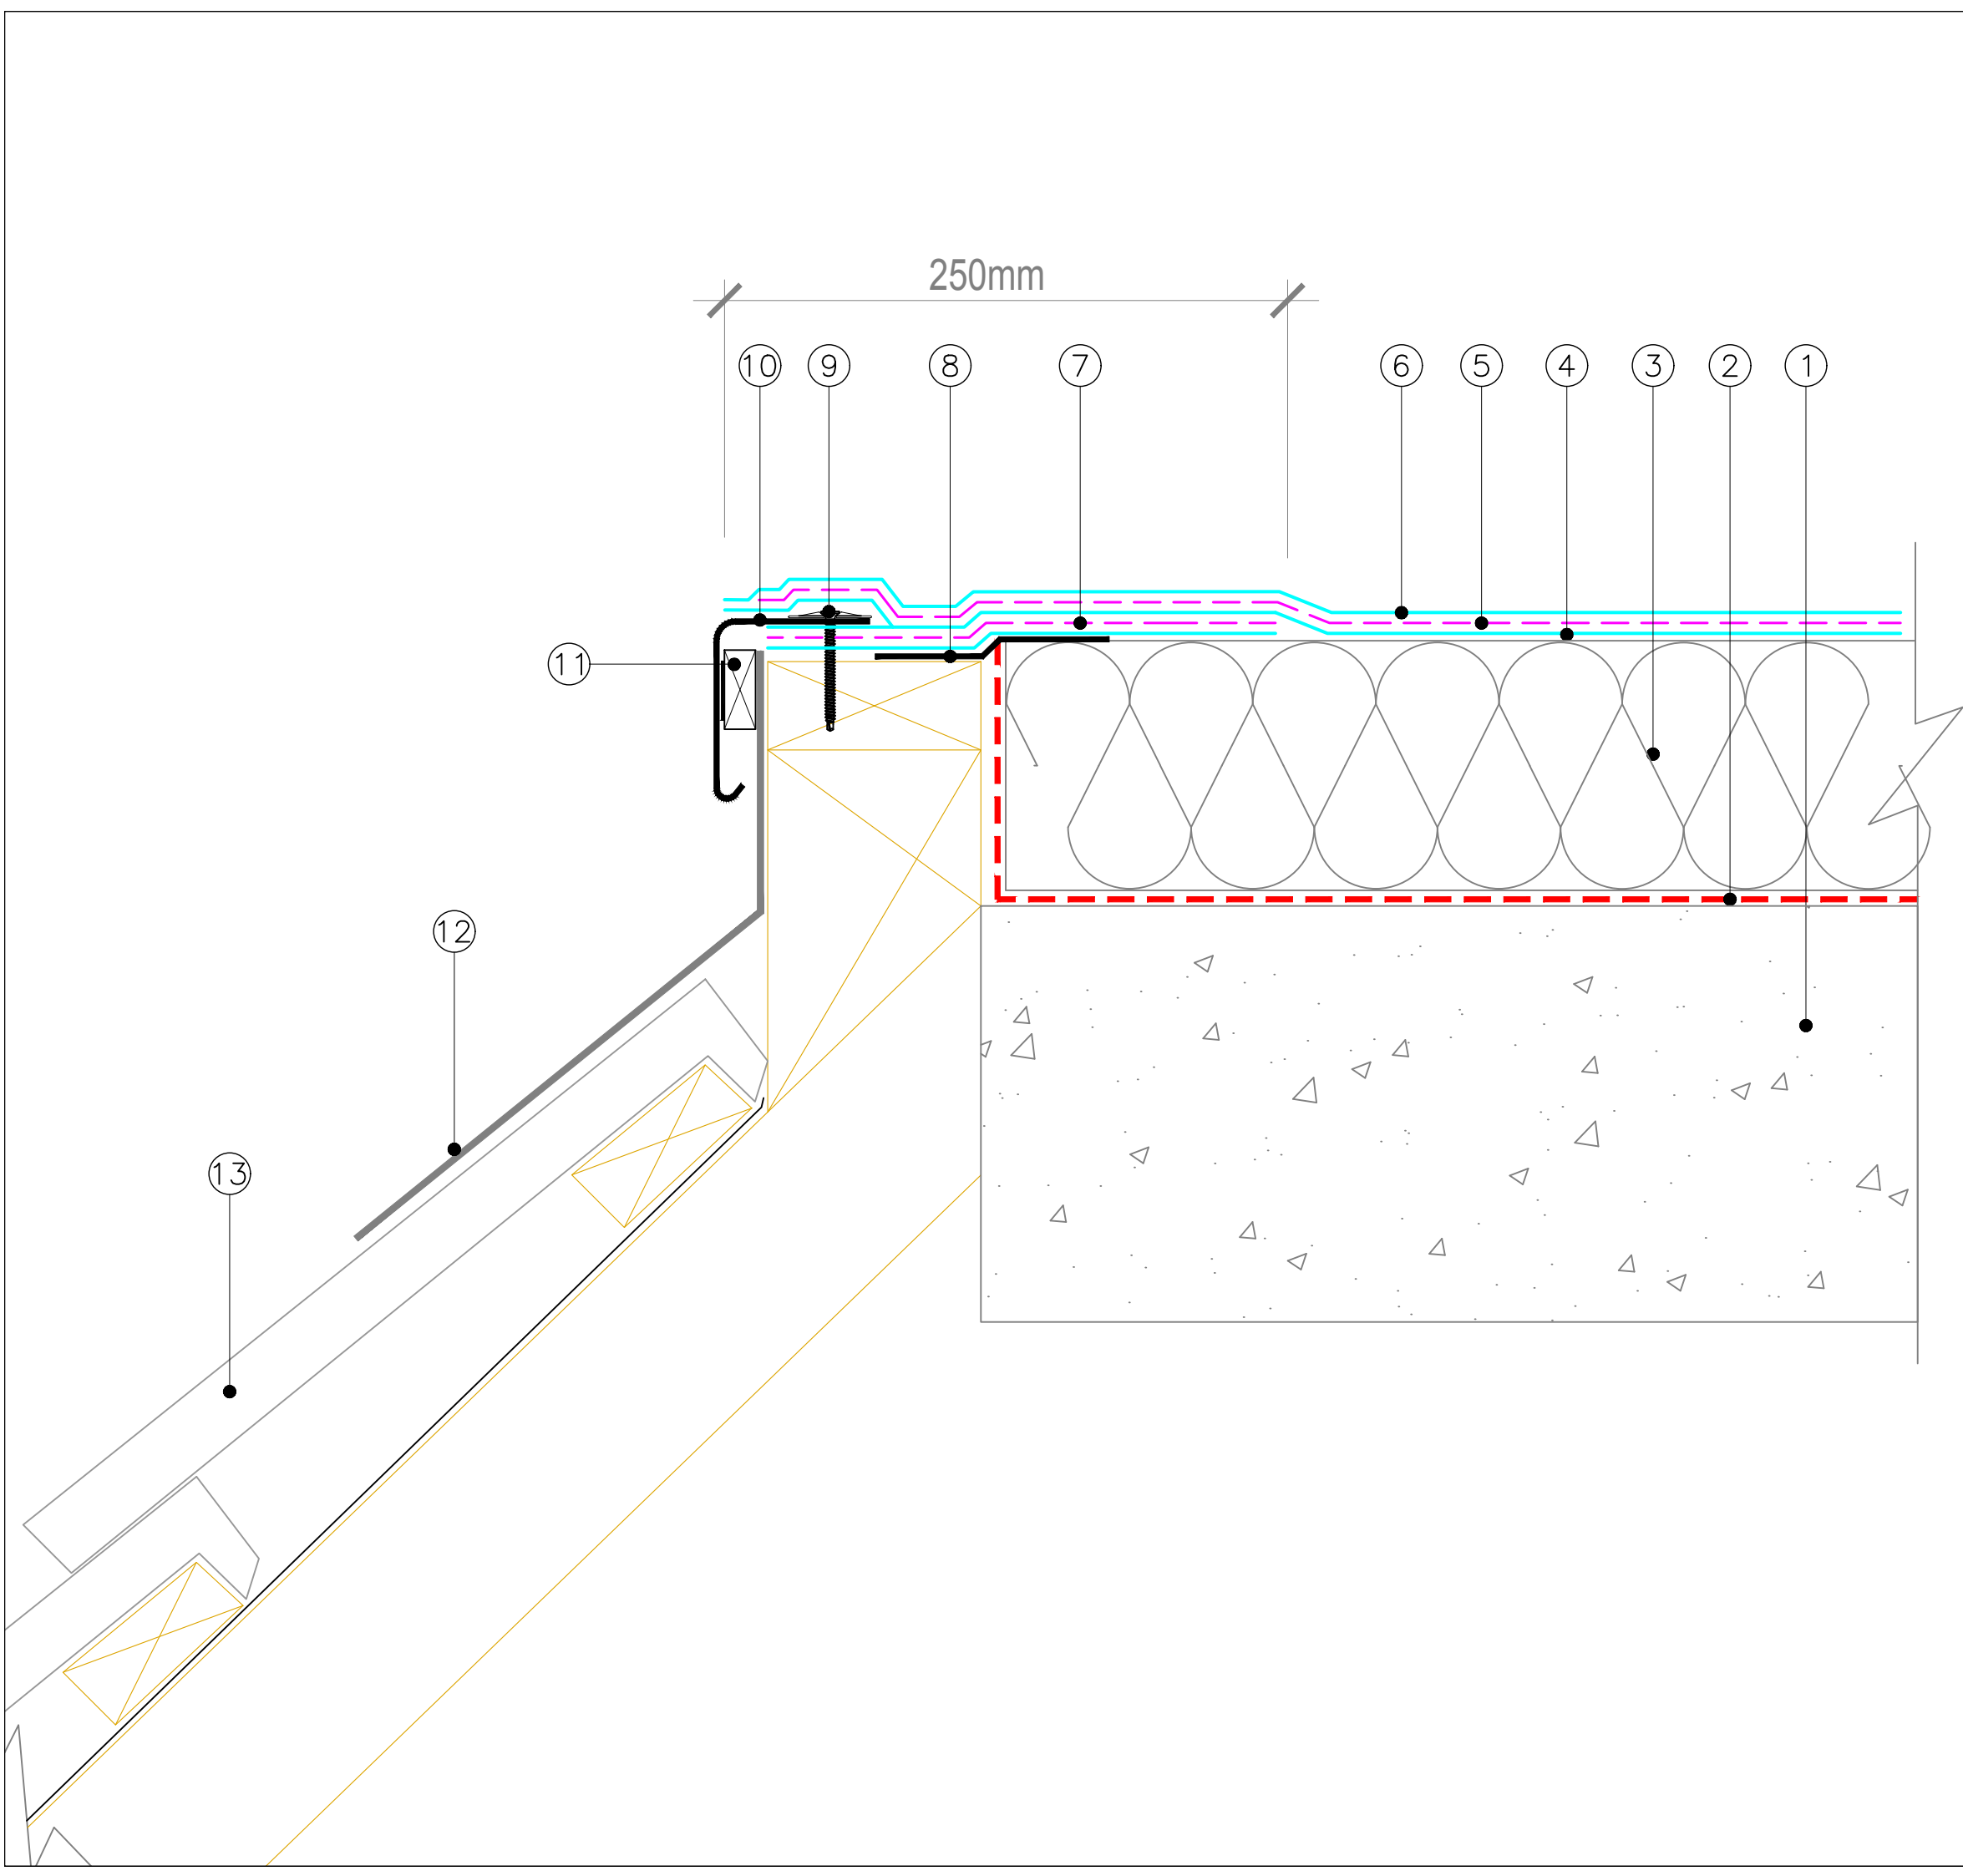

- ① Concrete Deck primed with Fix-R quick dry primer
- ② SIG D&T SIGNature Torch On Vapour Control Layer
- ③ IKO Enertherm ALU Insulation or Recticel Liquid Board - bonded with IKOPro high performance PU adhesive. Board Joints to be sealed with Hydrostop AH-25 jointing tape.
- ④ Base Coat AH-25
- ⑤ AH25 Reinforcing Fabric
- ⑥ Top Coat AH-25
- ⑦ 250mm AH25 Liquid & Reinforcement
- ⑧ Hydrostop AH-25 Jointing Tape
- ⑨ Anti-Corrosive fixings
- ⑩ SIG D&T GRP Liquid Trim
- ⑪ Timber Facia / Wall Batten with Continuous Adhesive Bead
- ⑫ Metal Flashing
- ⑬ Proprietary Pitched Roof System

Waterproofing should be installed in accordance with BS 6229:2003.

AH-25 Primer Chart should be consulted for relevant Primer/Blocker to be utilised before commencing with AH-25 waterproofing.

The details shown are indicative and for approval only and do not form part of any contract.

Further information on all AH-25 products and services can be obtained through the contact details printed below.




SIG Design & Technology
Mannheim House, Gelders Hall Road
Shepshed, Leicestershire LE12 9NH
Tel: 0844 443 4778 Fax: 01509 505475
Internet: www.singleply.co.uk
Email: info@singleply.co.uk

TITLE:
**AH-25 DRIP EDGE DETAIL
MANSARD JUNCTION**

DATE: 10.01.2017	DRAWN BY: RH	SCALE: NTS
----------------------------	------------------------	----------------------

DRAWING No: AH25-6C	REVISION:
-------------------------------	-----------

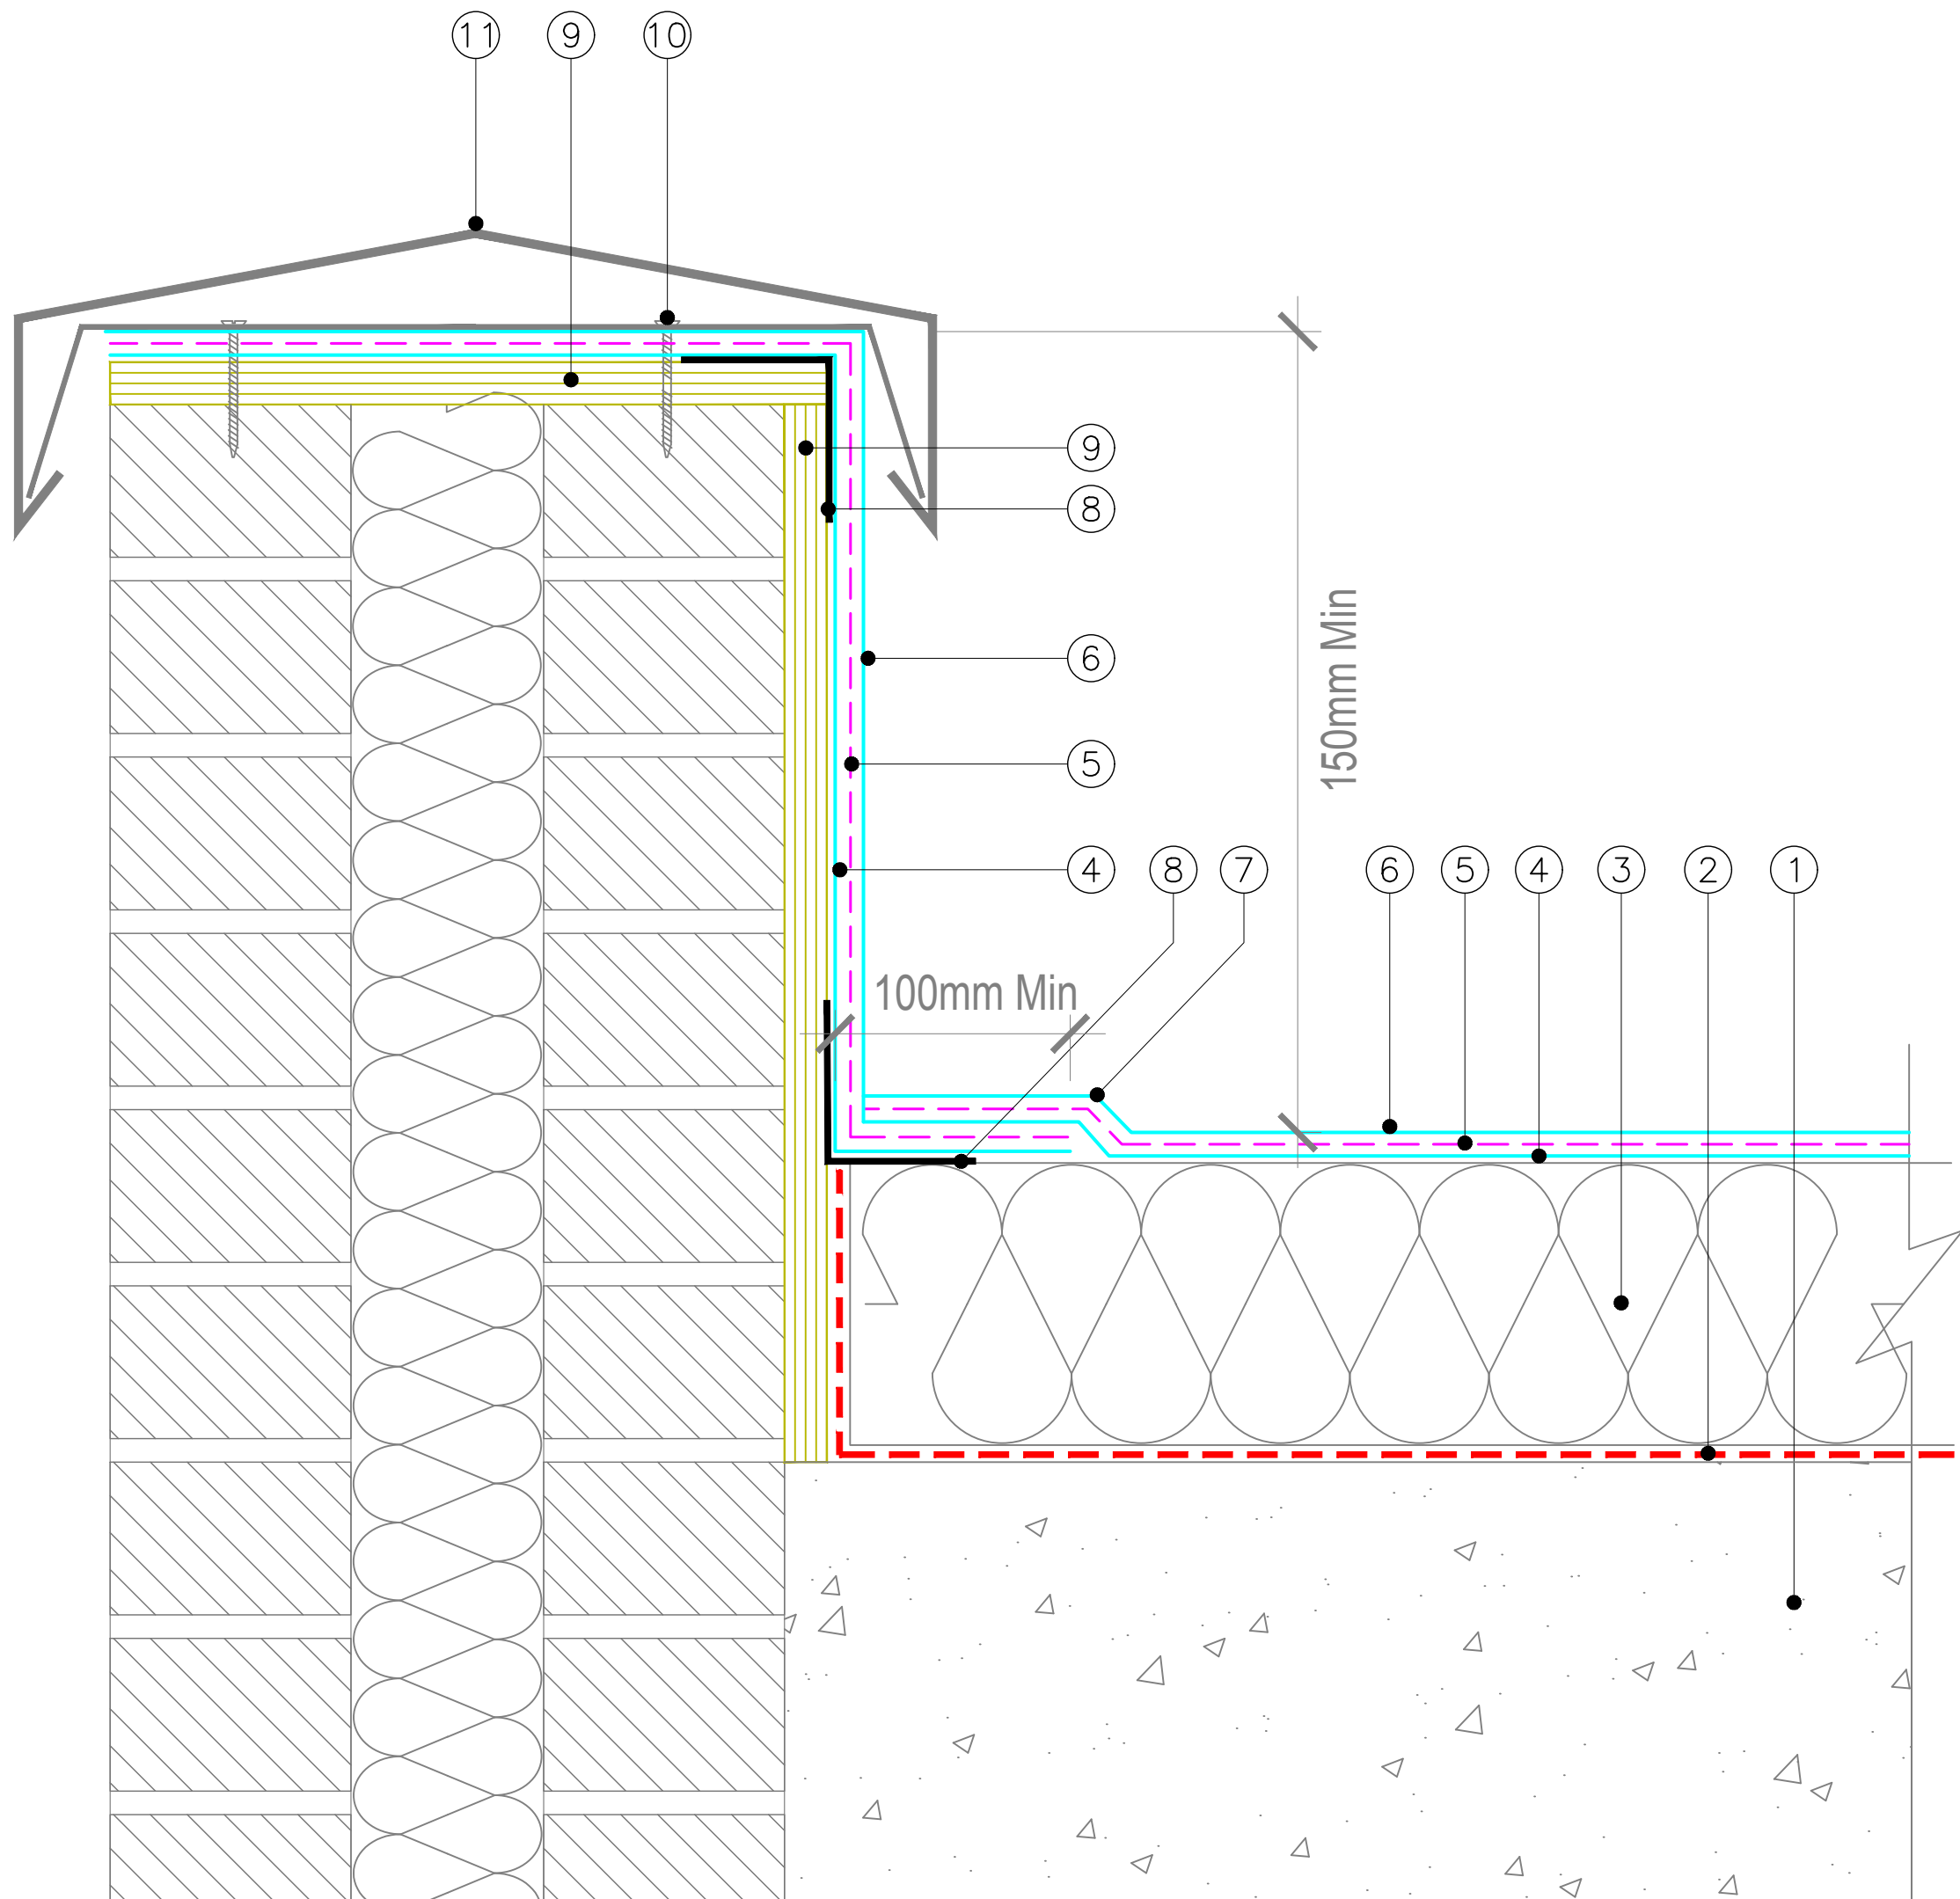

- ① Concrete Deck primed with Fix-R quick dry primer
- ② SIG D&T SIGNature Torch On Vapour Control Layer
- ③ IKO Enertherm ALU Insulation or Recticel Liquid Board - bonded with IKOPro high performance PU adhesive. Board Joints to be sealed with Hydrostop AH-25 jointing tape.
- ④ Base Coat AH-25
- ⑤ AH25 Reinforcing Fabric
- ⑥ Top Coat AH-25
- ⑦ 100mm overlap of upstand Liquid & Reinforcement to Field area Liquid & Reinforcement
- ⑧ Hydrostop AH-25 Jointing Tape
- ⑨ 18mm Min Class 3 Plywood or OSB3. All joints to be sealed with Hydrostop AH-25 jointing tape
- ⑩ Anti-Corrosive fixings
- ⑪ Proprietary Capping System

Waterproofing should be installed in accordance with BS 6229:2003.

AH-25 Primer Chart should be consulted for relevant Primer/Blocker to be utilised before commencing with AH-25 waterproofing.

The details shown are indicative and for approval only and do not form part of any contract.

Further information on all AH-25 products and services can be obtained through the contact details printed below.



SIG Design & Technology
Mannheim House, Gelders Hall Road
Shepshed, Leicestershire LE12 9NH
Tel: 0844 443 4778 Fax: 01509 505475
Internet: www.singleply.co.uk
Email: info@singleply.co.uk

TITLE:

AH-25 PARAPET DETAIL WITH CAPPING SYSTEM

DATE:

10.01.2017

DRAWN BY:

RH


SCALE:

NTS

DRAWING No:

AH25-7C

REVISION:

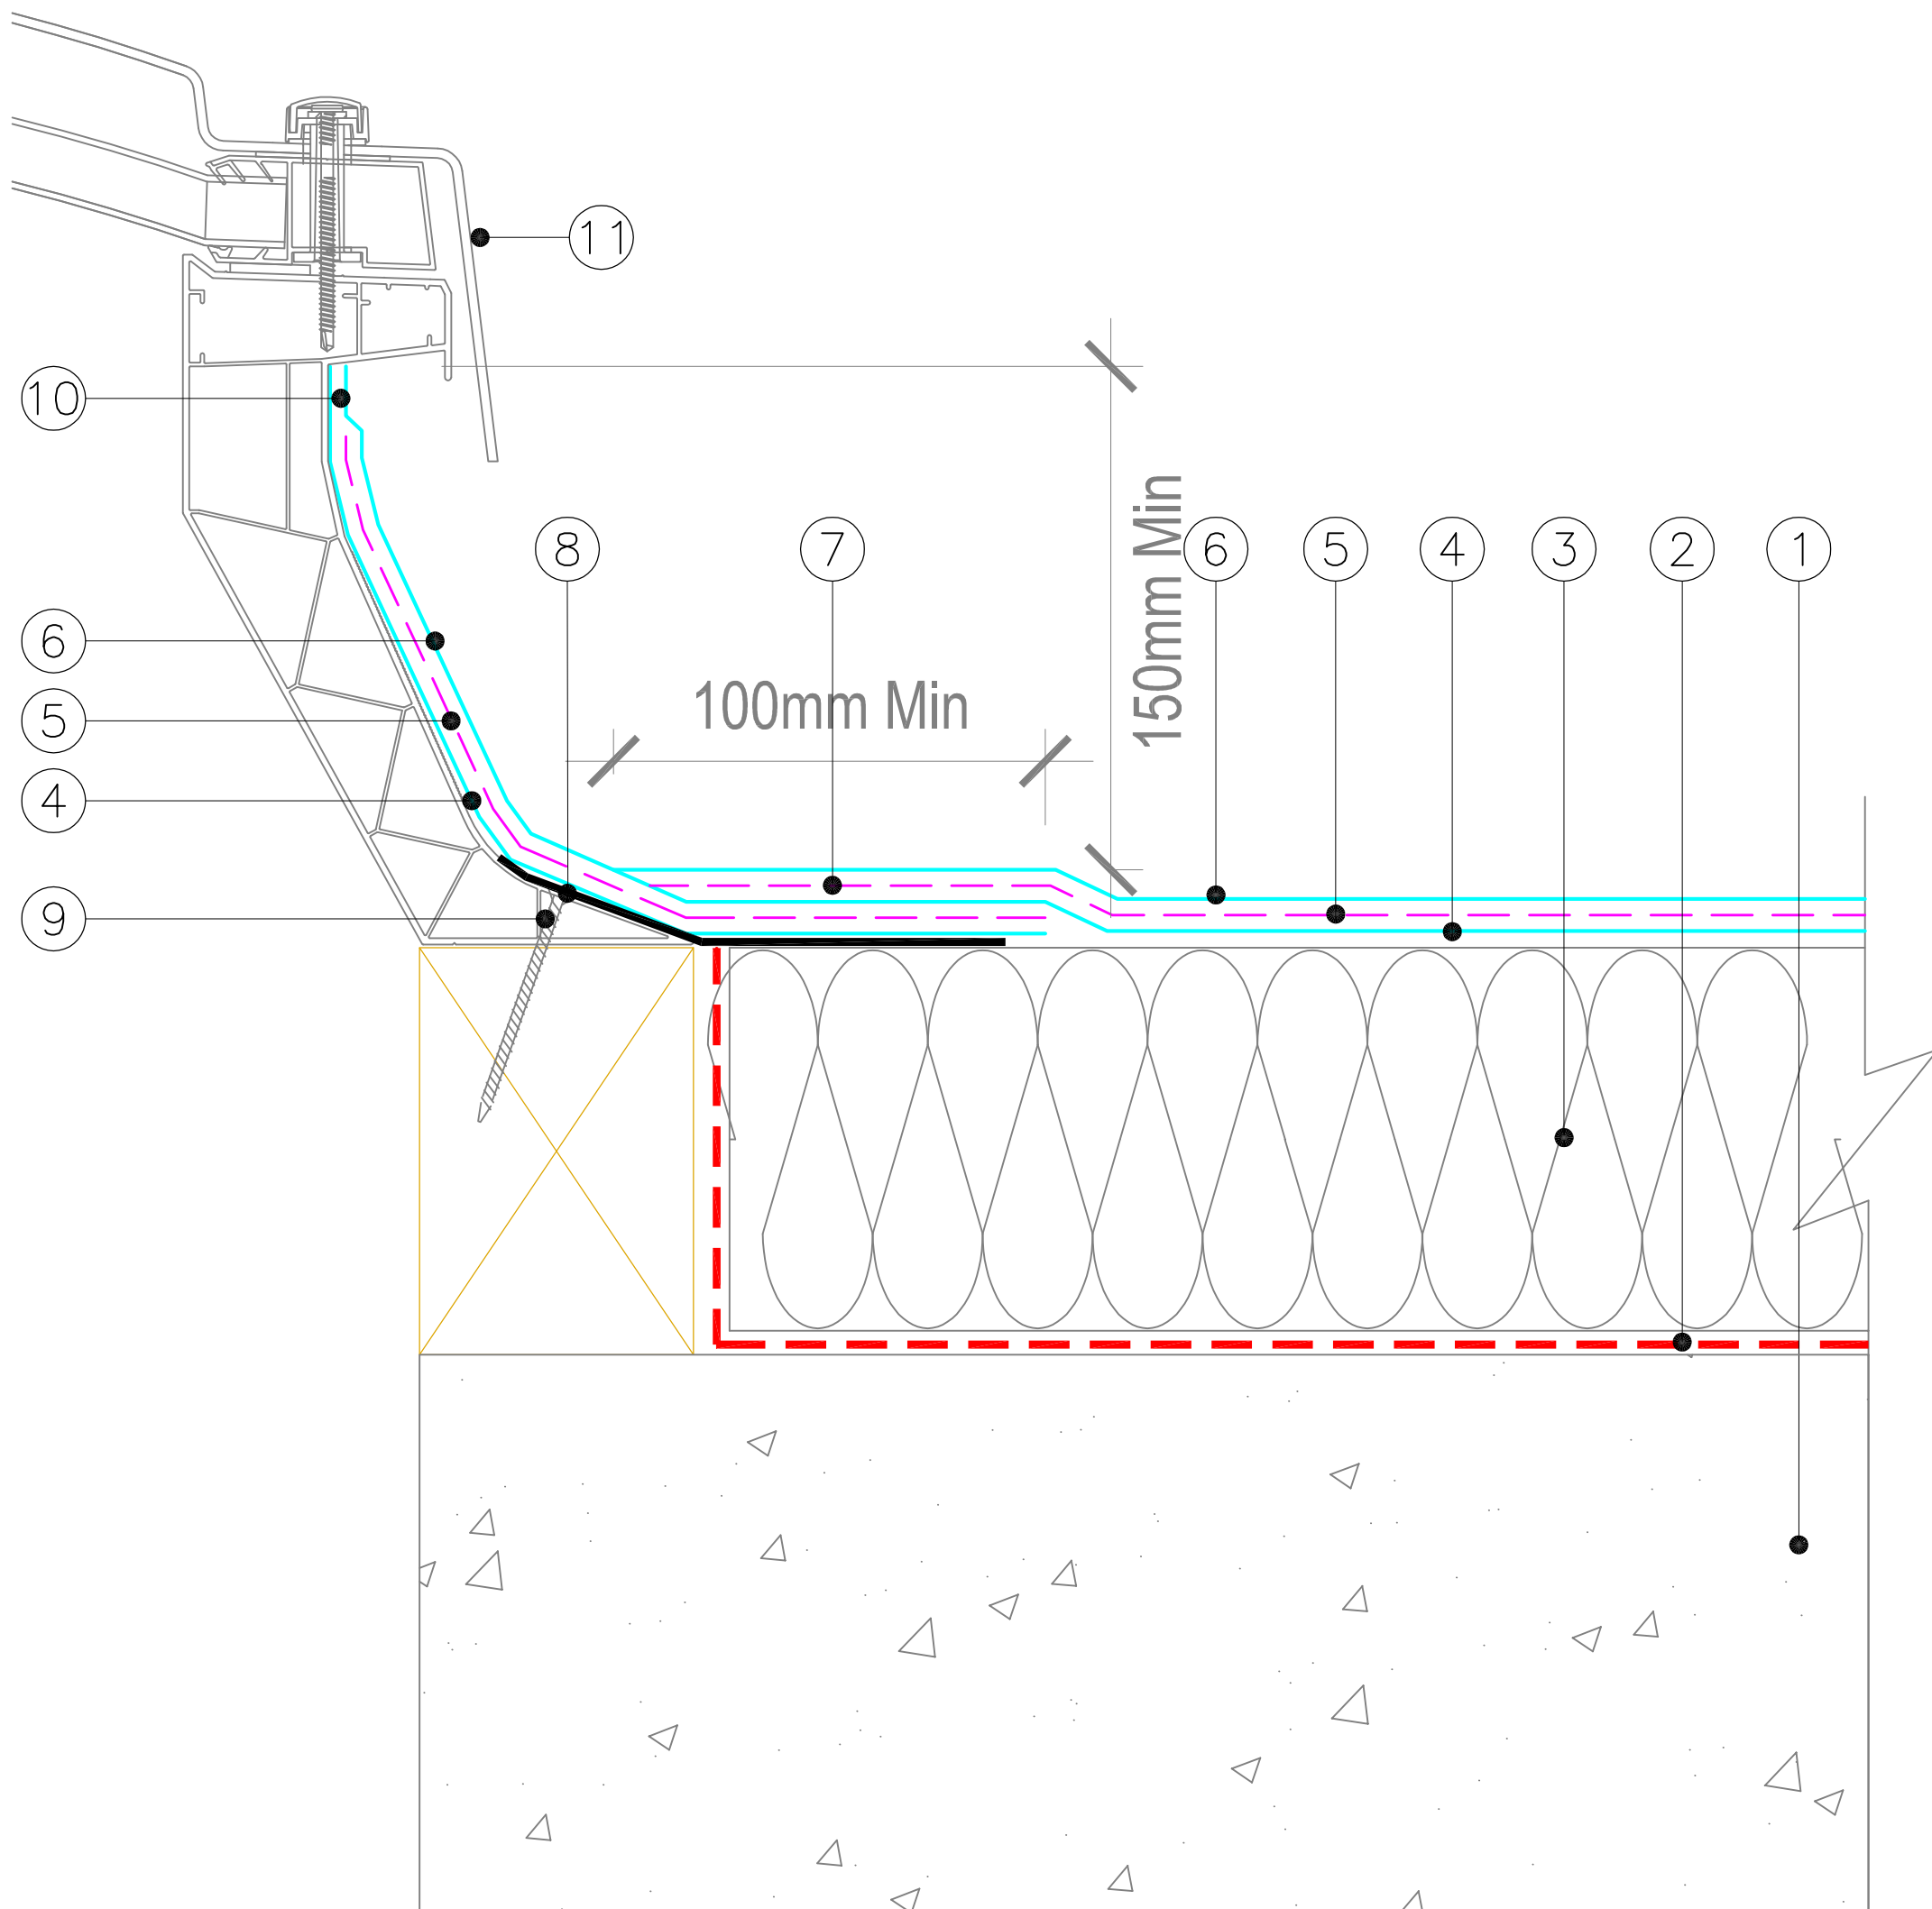

- ① Concrete Deck primed with Fix-R quick dry primer
- ② SIG D&T SIGnature Torch On Vapour Control Layer
- ③ IKO Enertherm ALU Insulation or Recticel Liquid Board - bonded with IKOPro high performance PU adhesive. Board Joints to be sealed with Hydrostop AH-25 jointing tape.
- ④ Base Coat AH-25
- ⑤ AH25 Reinforcing Fabric
- ⑥ Top Coat AH-25
- ⑦ 100mm overlap of upstand Liquid & Reinforcement to Field area Liquid & Reinforcement
- ⑧ Hydrostop AH-25 Jointing Tape
- ⑨ Anti-Corrosive fixings
- ⑩ 20mm Liquid only to waterproofing termination
- ⑪ Proprietary Rooflight

Waterproofing should be installed in accordance with BS 6229:2003.

AH-25 Primer Chart should be consulted for relevant Primer/Blocker to be utilised before commencing with AH-25 waterproofing.

The details shown are indicative and for approval only and do not form part of any contract.

Further information on all AH-25 products and services can be obtained through the contact details printed below.




SIG Design & Technology
Mannheim House, Gelders Hall Road
Shepshed, Leicestershire LE12 9NH
Tel: 0844 443 4778 Fax: 01509 505475
Internet: www.singleply.co.uk
Email: info@singleply.co.uk

TITLE:
AH-25 ROOFLIGHT KERB DETAIL

DATE: 10.01.2017	DRAWN BY: RH	SCALE: NTS
---------------------	-----------------	---------------

DRAWING No: AH25-8C	REVISION:
------------------------	-----------

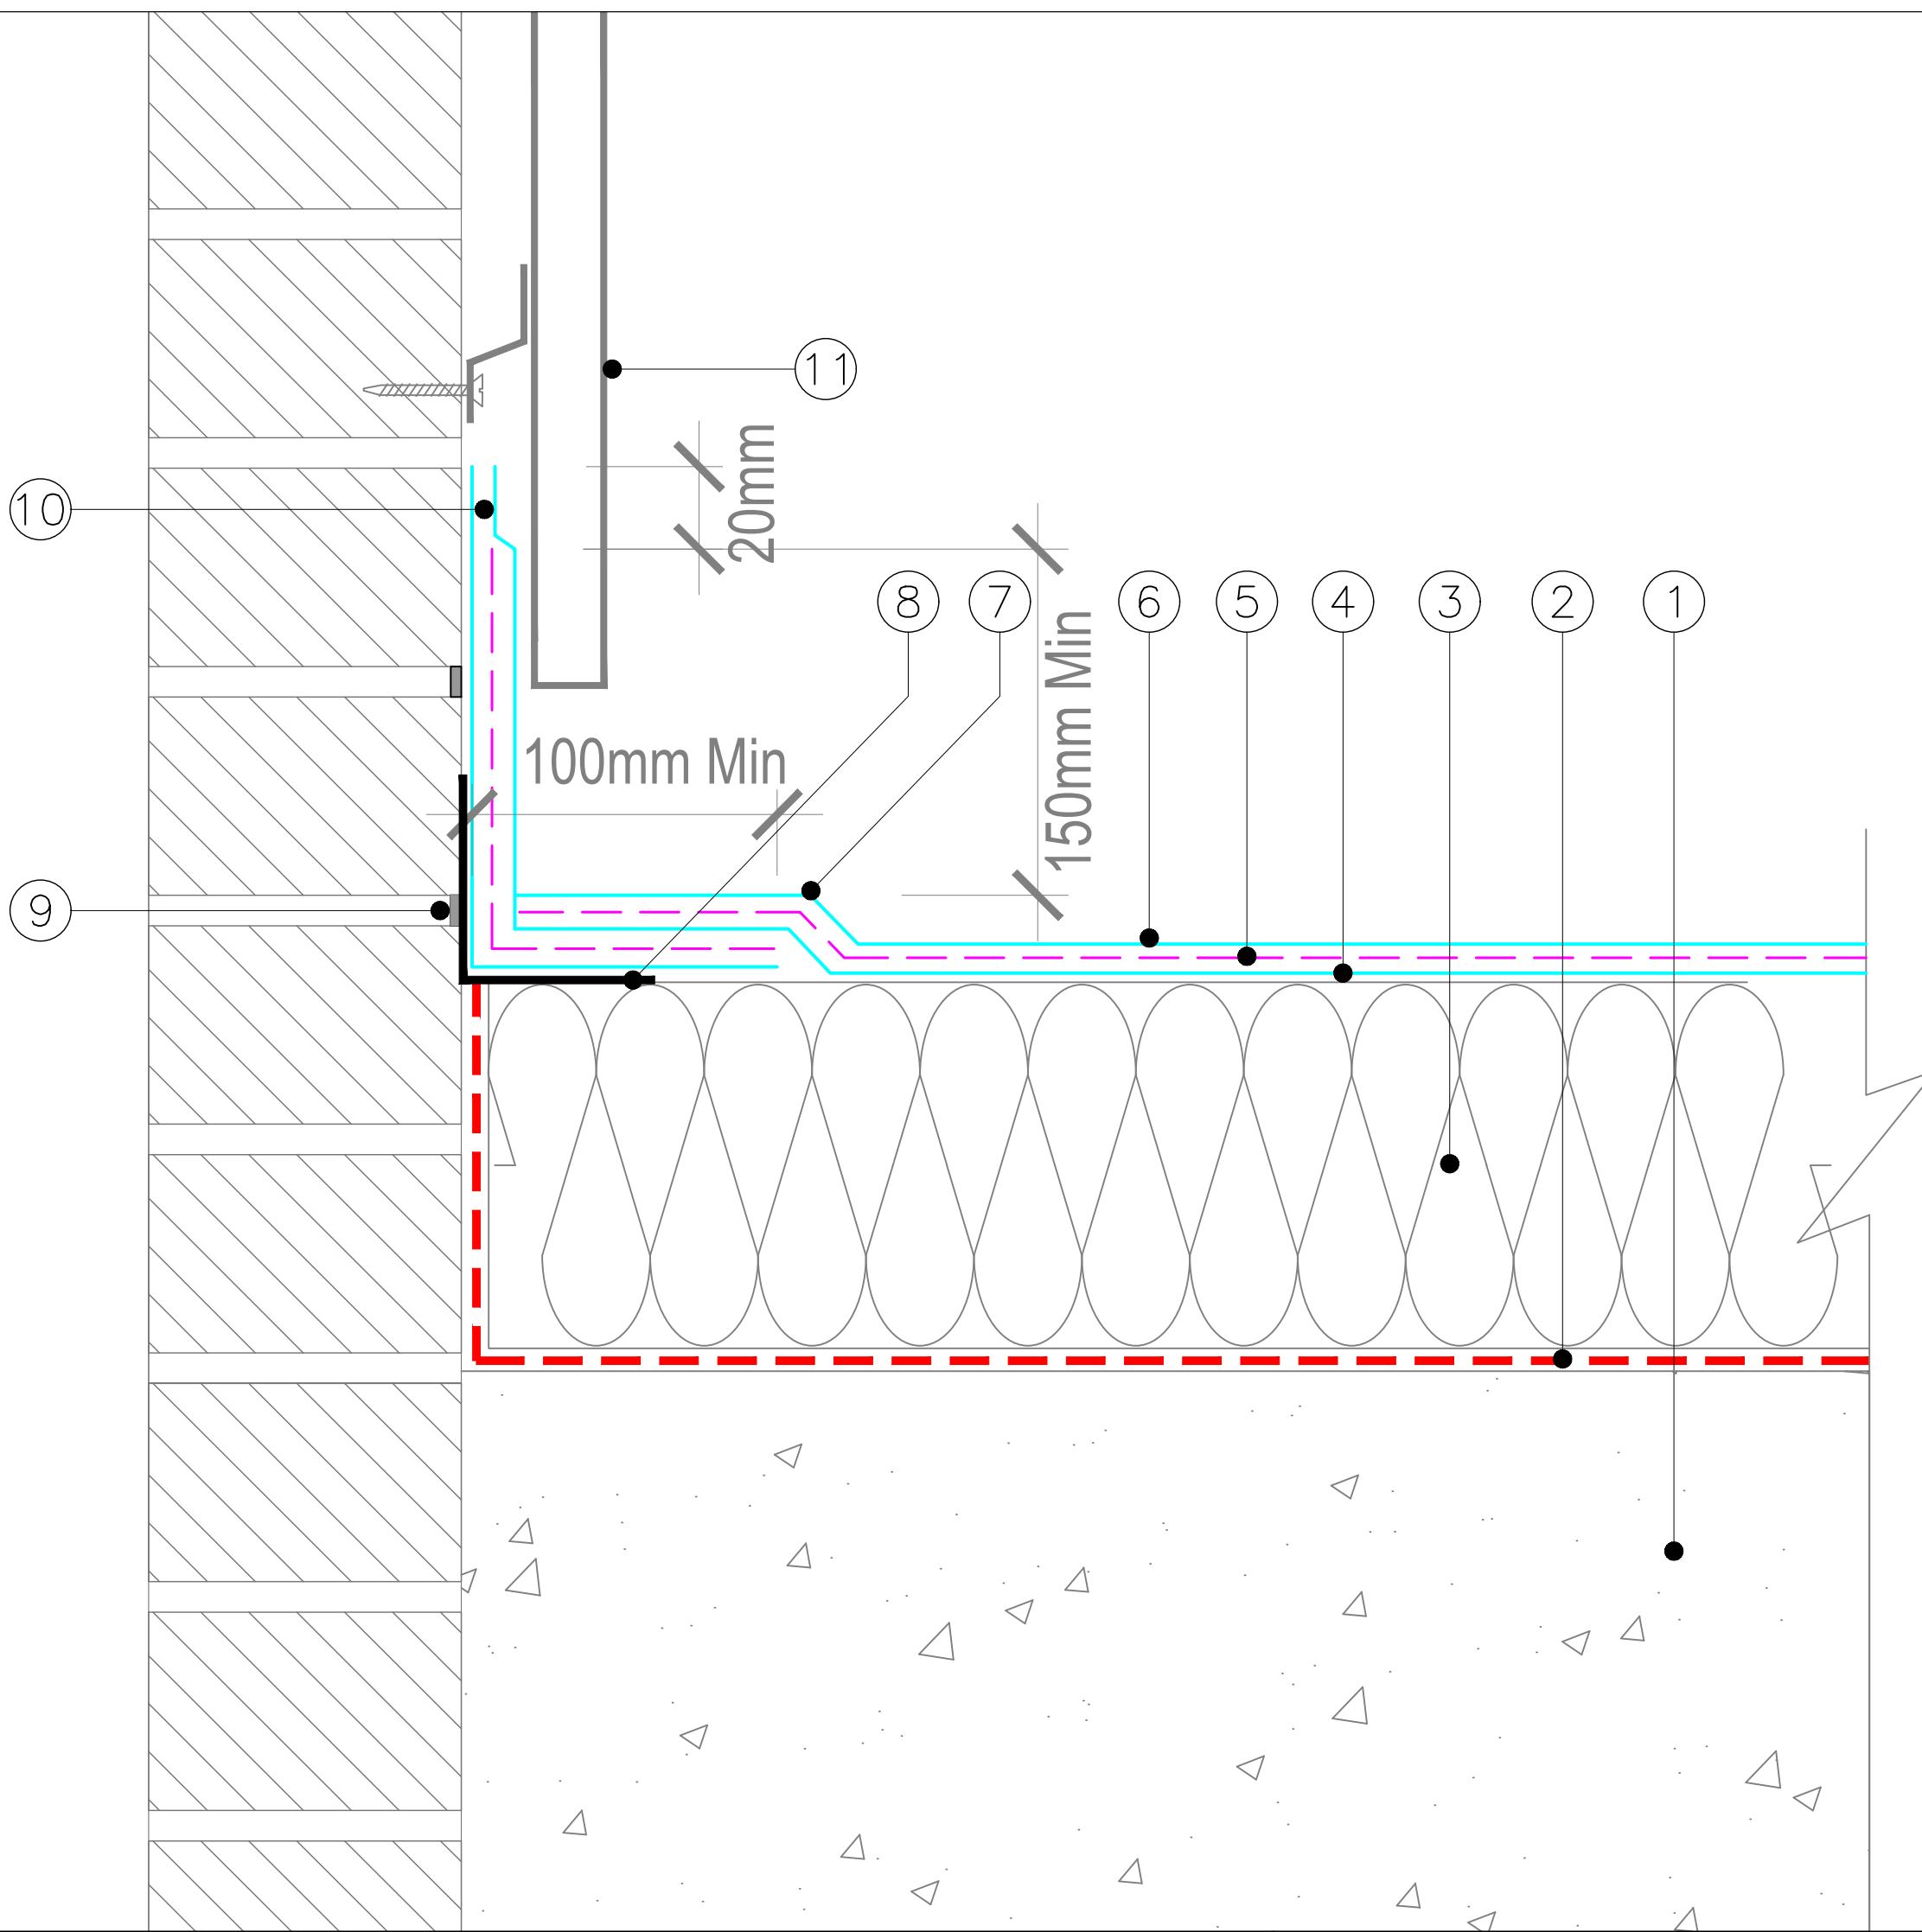

- ① Concrete Deck primed with Fix-R quick dry primer
- ② SIG D&T SIGNature Torch On Vapour Control Layer
- ③ IKO Enertherm ALU Insulation or Recticel Liquid Board - bonded with IKOPro high performance PU adhesive. Board Joints to be sealed with Hydrostop AH-25 jointing tape.
- ④ Base Coat AH-25
- ⑤ AH25 Reinforcing Fabric
- ⑥ Top Coat AH-25
- ⑦ 100mm overlap of upstand Liquid & Reinforcement to Field area Liquid & Reinforcement
- ⑧ Hydrostop AH-25 jointing tape
- ⑨ 20mm Liquid only to waterproofing termination
- ⑩ Brick joints to be Grouted flush with brickwork
- ⑪ Proprietary Cladding System

Waterproofing should be installed in accordance with BS 6229:2003.

AH-25 Primer Chart should be consulted for relevant Primer/Blocker to be utilised before commencing with AH-25 waterproofing.

The details shown are indicative and for approval only and do not form part of any contract.

Further information on all AH-25 products and services can be obtained through the contact details printed below.




SIG Design & Technology
Mannheim House, Gelders Hall Road
Shepshed, Leicestershire LE12 9NH
Tel: 0844 443 4778 Fax: 01509 505475
Internet: www.singleply.co.uk
Email: info@singleply.co.uk

TITLE:
AH-25 UPSTAND TO CLADED ABUTMENT DETAIL

DATE: 10.01.2017	DRAWN BY: RH	SCALE: NTS
---------------------	-----------------	---------------

DRAWING No: AH25-9C	REVISION:
------------------------	-----------

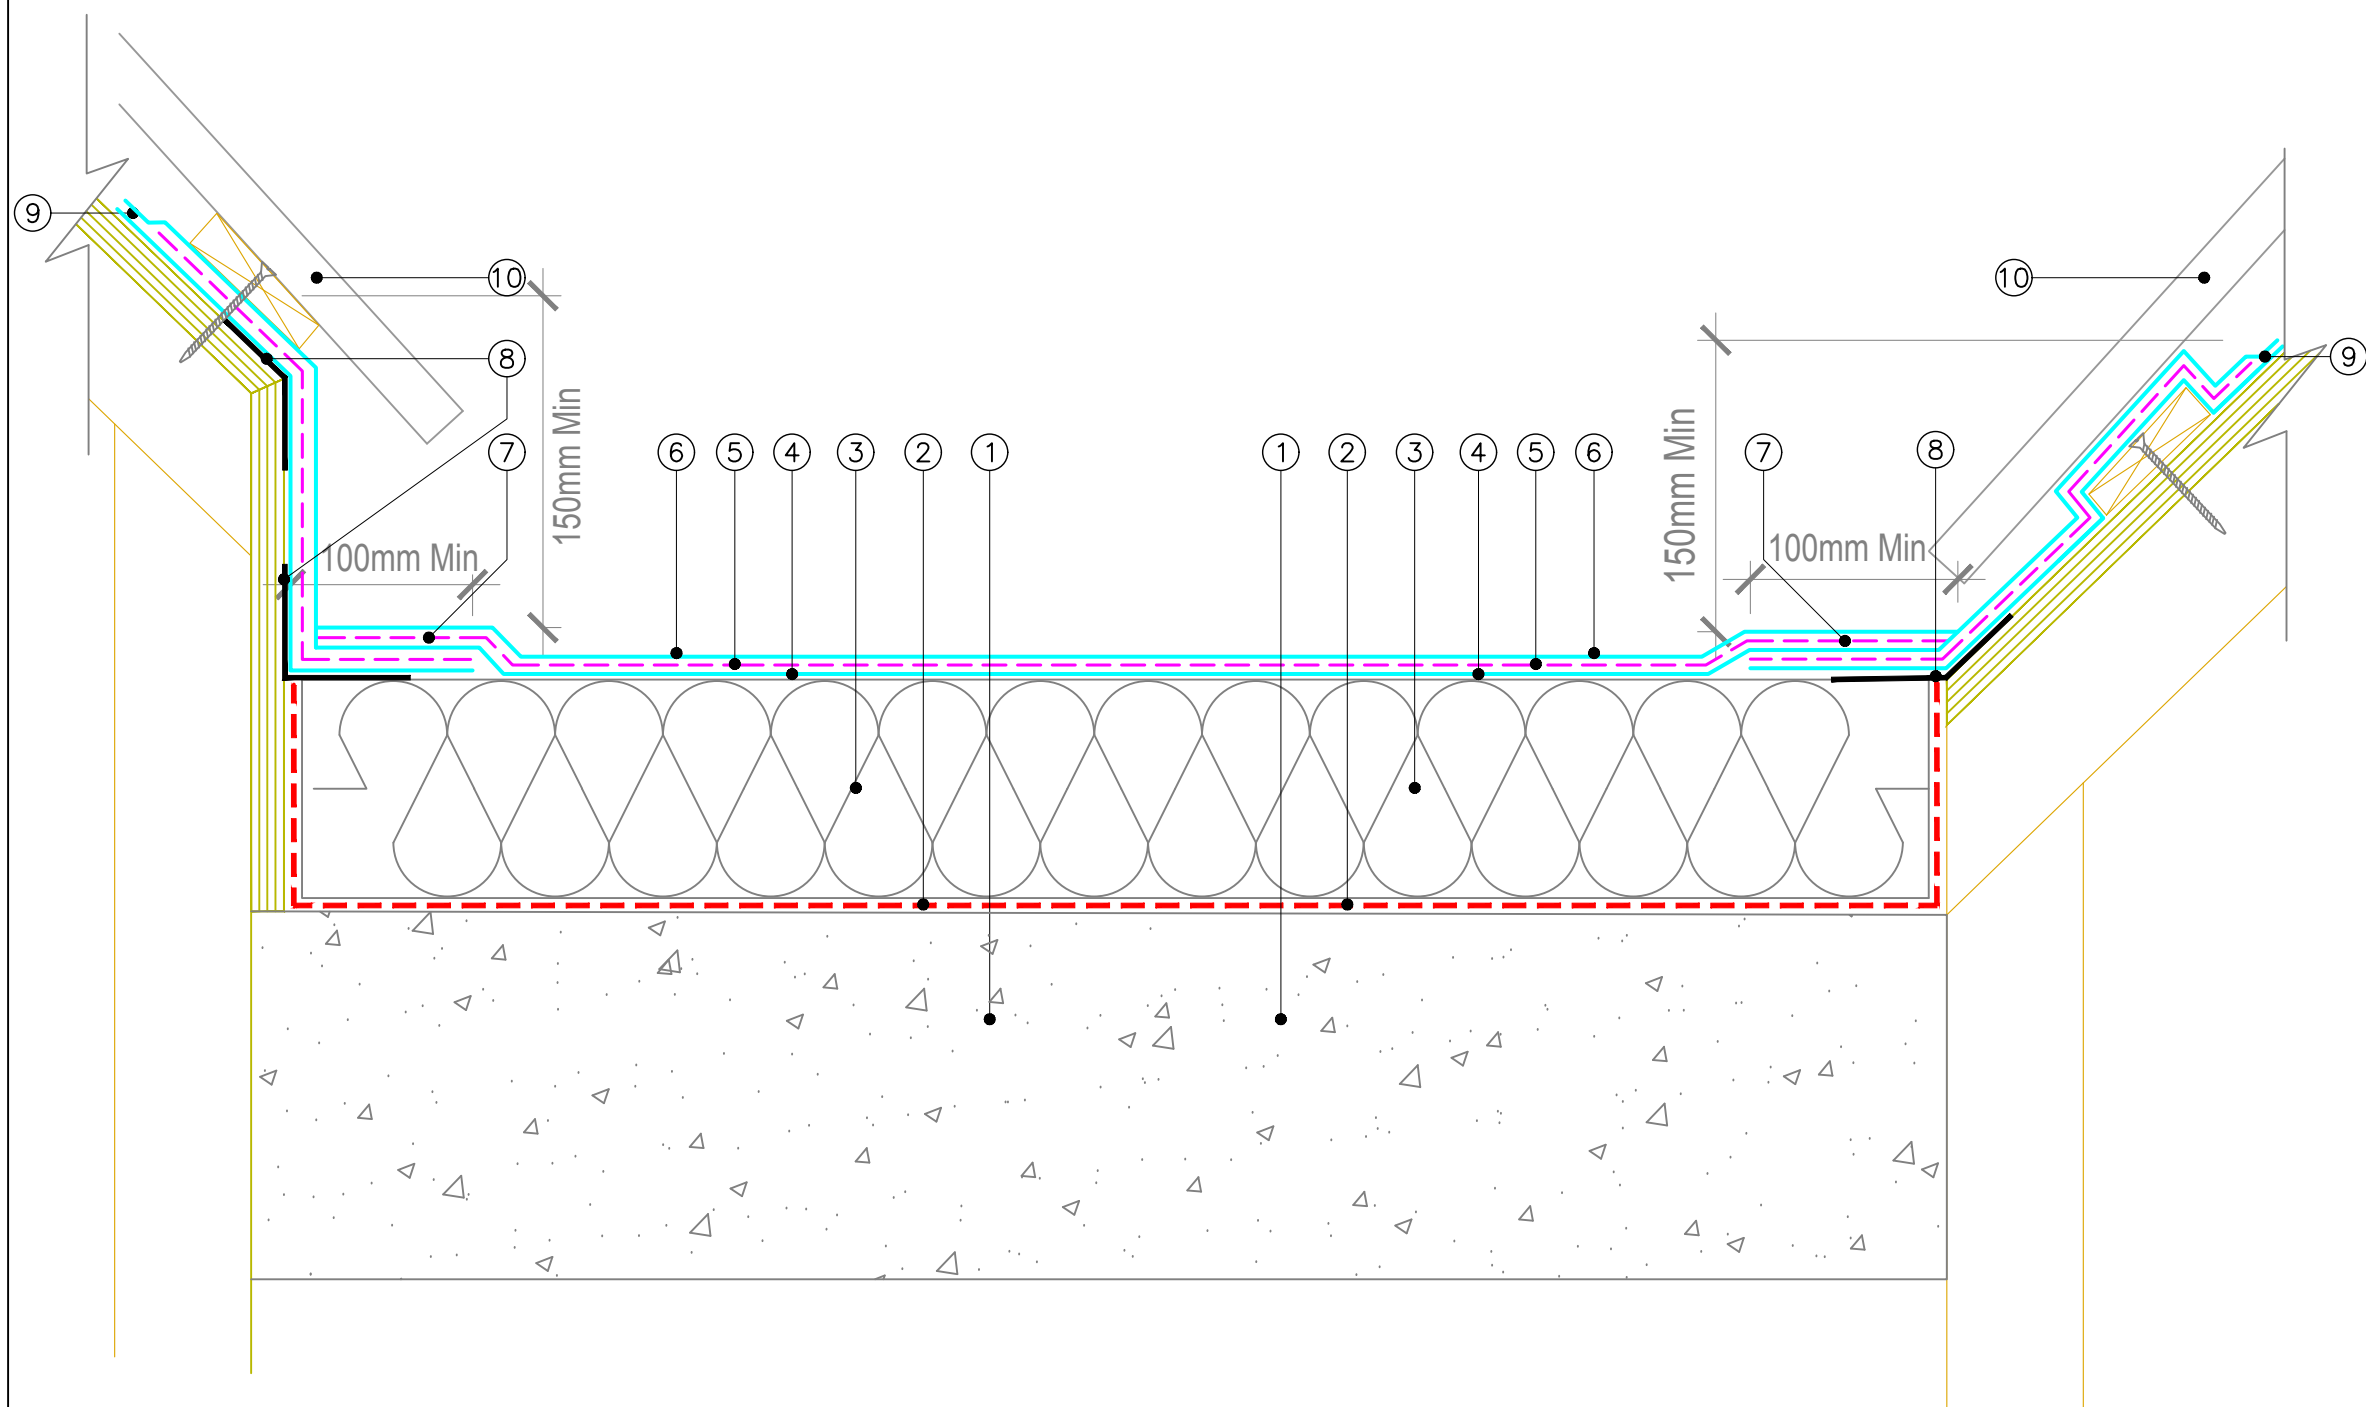

- ① Concrete Deck primed with Fix-R quick dry primer
- ② SIG D&T SIGNature Torch On Vapour Control Layer
- ③ IKO Enertherm ALU Insulation or Recticel Liquid Board - bonded with IKOPro high performance PU adhesive. Board Joints to be sealed with Hydrostop AH-25 jointing tape.
- ④ Base Coat AH-25
- ⑤ AH25 Reinforcing Fabric
- ⑥ Top Coat AH-25
- ⑦ 100mm overlap of upstand Liquid & Reinforcement to Field area Liquid & Reinforcement
- ⑧ Hydrostop AH-25 Jointing Tape
- ⑨ 20mm Liquid only to waterproofing termination
- ⑩ Proprietary Pitched Roof System

Waterproofing should be installed in accordance with BS 6229:2003.

AH-25 Primer Chart should be consulted for relevant Primer/Blocker to be utilised before commencing with AH-25 waterproofing.

The details shown are indicative and for approval only and do not form part of any contract.

Further information on all AH-25 products and services can be obtained through the contact details printed below.



SIG Design & Technology
Mannheim House, Gelders Hall Road
Shepshed, Leicestershire LE12 9NH
Tel: 0844 443 4778 Fax: 01509 505475
Internet: www.singleply.co.uk
Email: info@singleply.co.uk

TITLE:

AH-25 PITCHED ROOF ABUTMENTS

DATE:

10.01.2017

DRAWN BY:

RH


SCALE:

NTS

DRAWING No:

AH25-10C

REVISION:

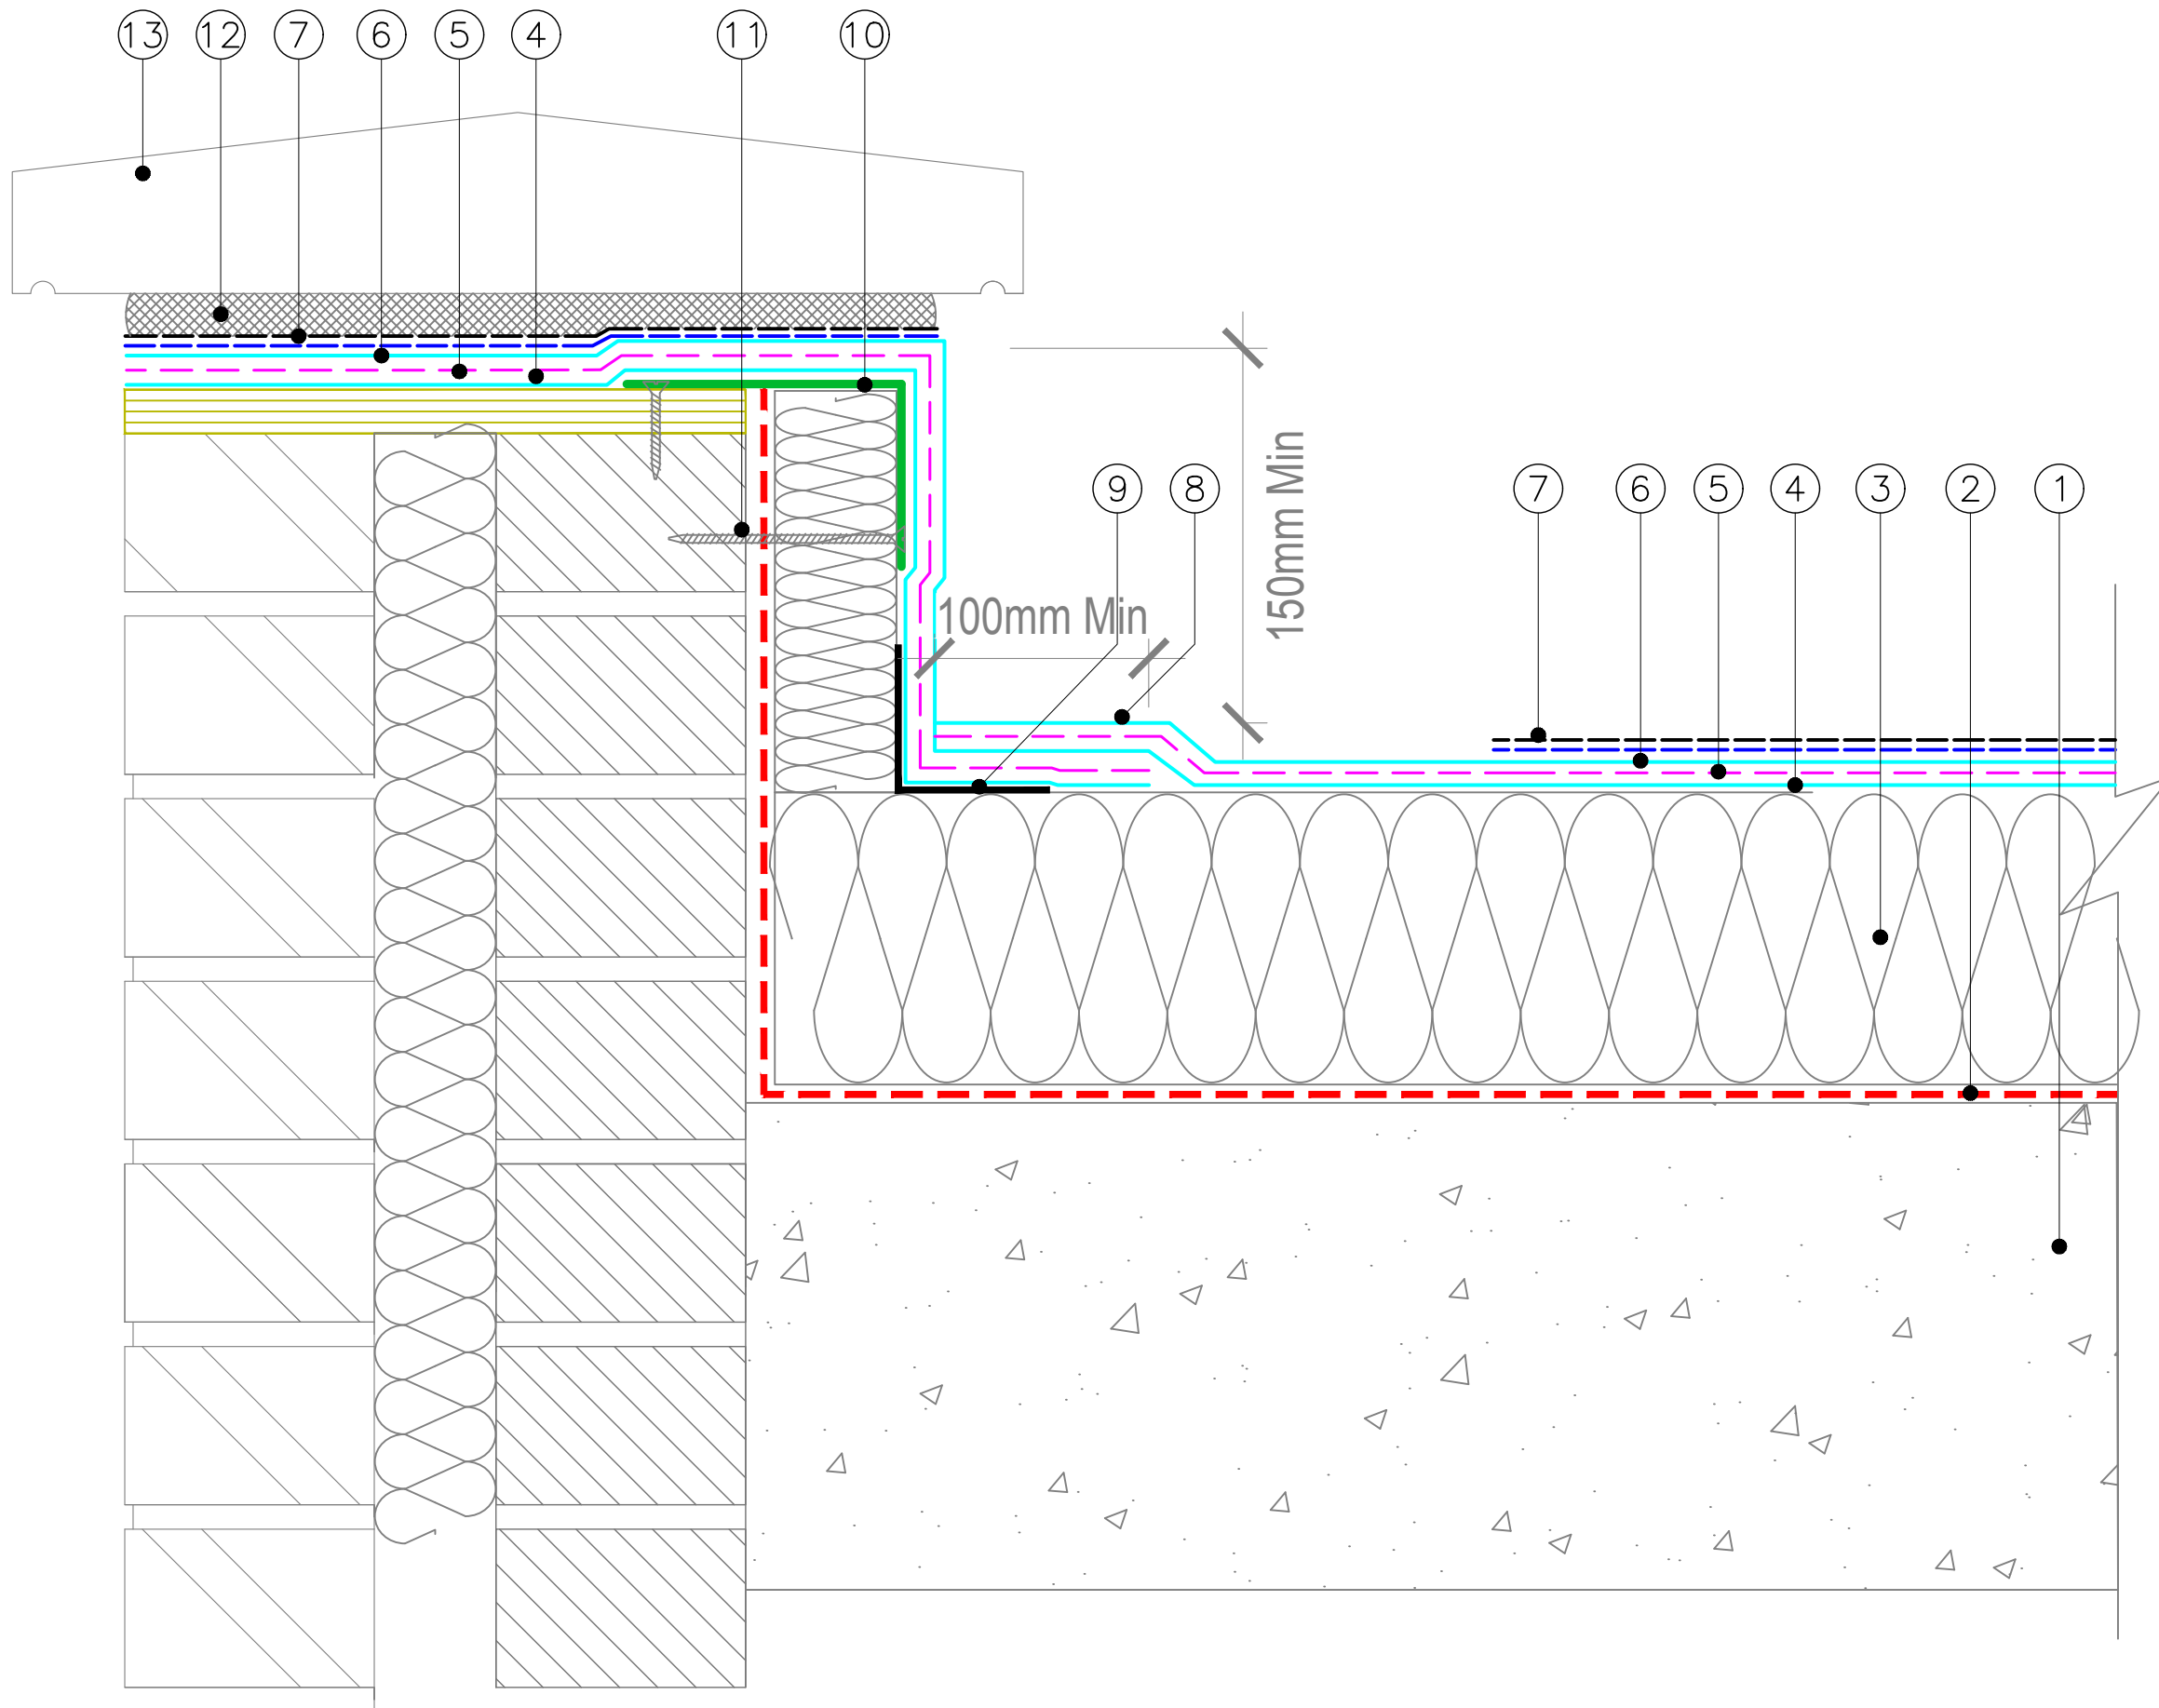

- ① Concrete Deck primed with Fix-R quick dry primer
- ② SIG D&T SIGNature Torch On Vapour Control Layer
- ③ IKO Enertherm ALU Insulation or Recticel Liquid Board - bonded with IKOPro high performance PU adhesive. Board Joints to be sealed with Hydrostop AH-25 jointing tape.
- ④ Base Coat AH-25
- ⑤ AH25 Reinforcing Fabric
- ⑥ Top Coat AH-25
- ⑦ AH-25 Quartz Sand and transparent sealer
- ⑧ 100mm overlap of upstand Liquid & Reinforcement to Field area Liquid & Reinforcement
- ⑨ Hydrostop AH-25 Jointing Tape
- ⑩ Galvanised Metal Hard Edge to be cleaned or Primed as appropriate
- ⑪ Anti-Corrosive fixings
- ⑫ Cementitious flexible and frost proof mortar
- ⑬ Proprietary Coping Stone

Waterproofing should be installed in accordance with BS 6229:2003.

AH-25 Primer Chart should be consulted for relevant Primer/Blocker to be utilised before commencing with AH-25 waterproofing.

The details shown are indicative and for approval only and do not form part of any contract.

Further information on all AH-25 products and services can be obtained through the contact details printed below.



SIG Design & Technology
Mannheim House, Gelders Hall Road
Shepshed, Leicestershire LE12 9NH
Tel: 0844 443 4778 Fax: 01509 505475
Internet: www.singleply.co.uk
Email: info@singleply.co.uk

TITLE:

AH-25 PARAPET DETAIL WITH WALKWAY

DATE:

10.01.2017

DRAWN BY:

RH


SCALE:

NTS

DRAWING No:

AH25-11C

REVISION:

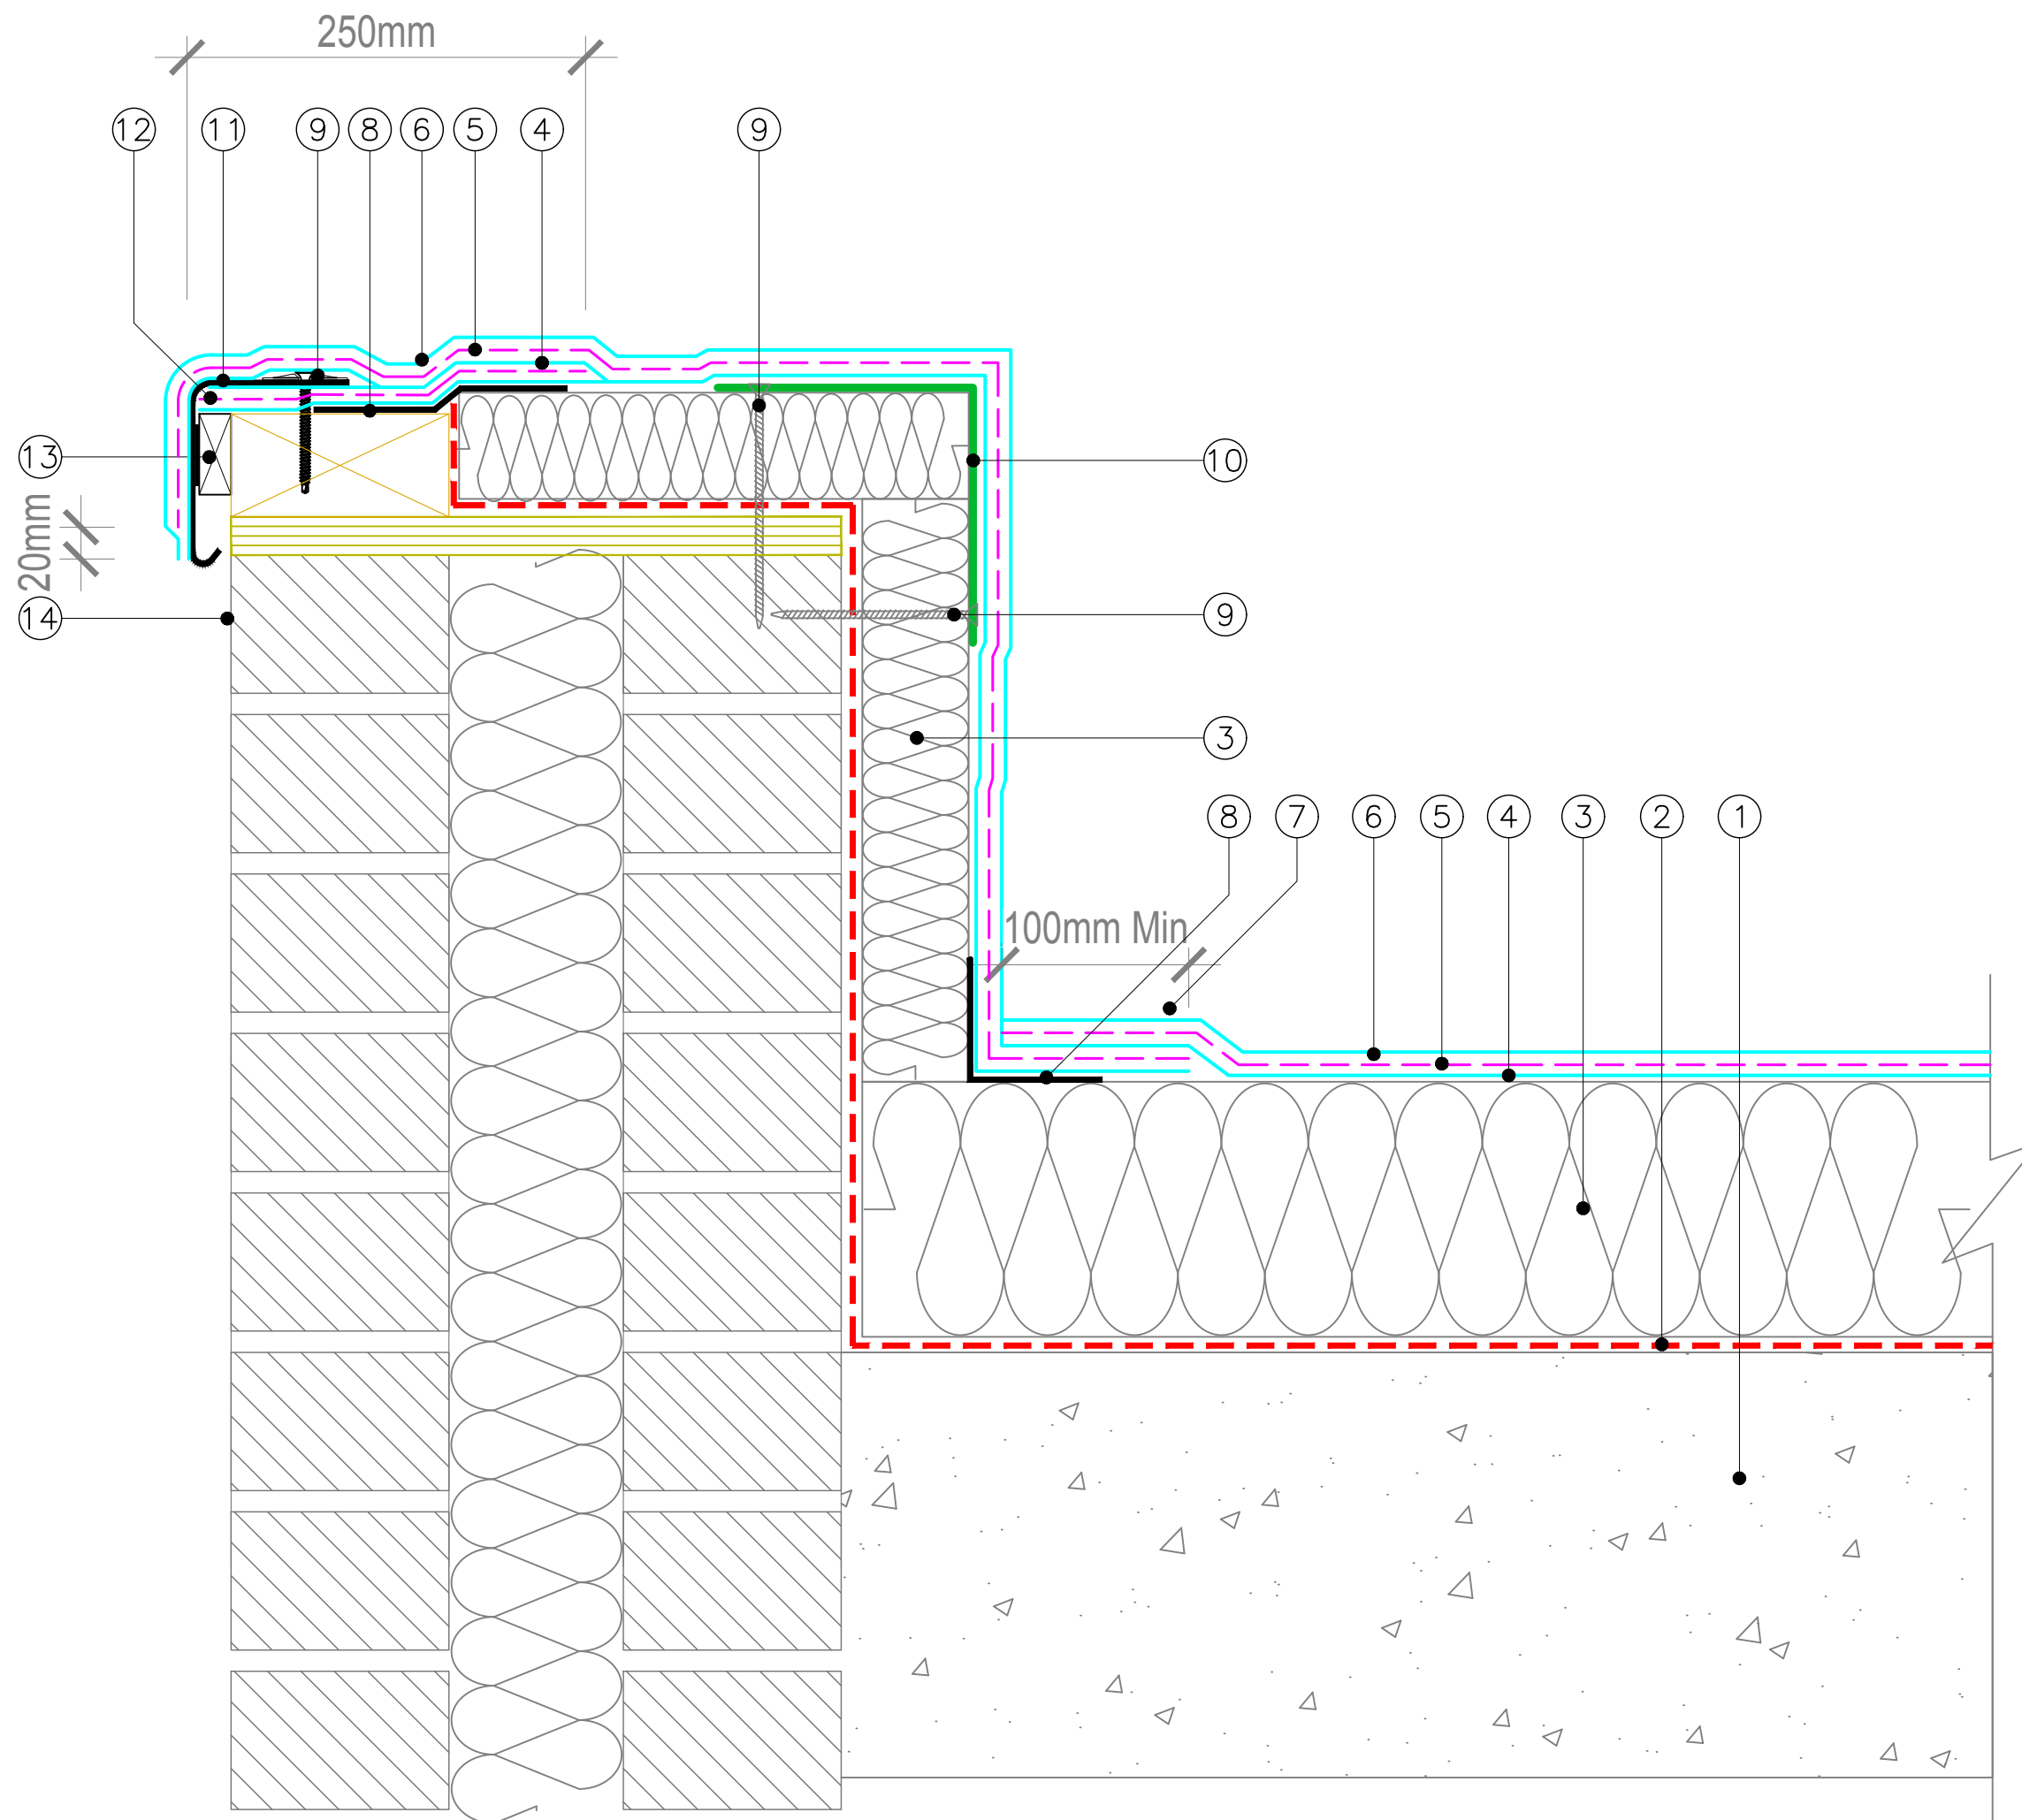

- ① Concrete Deck primed with Fix-R quick dry primer
- ② SIG D&T SIGNature Torch On Vapour Control Layer
- ③ IKO Enertherm ALU Insulation or Recticel Liquid Board - bonded with IKOPro high performance PU adhesive. Board Joints to be sealed with Hydrostop AH-25 jointing tape.
- ④ Base Coat AH-25
- ⑤ AH25 Reinforcing Fabric
- ⑥ Top Coat AH-25
- ⑦ 100mm overlap of upstand Liquid & Reinforcement to Field area Liquid & Reinforcement
- ⑧ Hydrostop AH-25 Jointing Tape
- ⑨ Anti-Corrosive fixings
- ⑩ Galvanised Metal Hard Edge to be cleaned or Primed as appropriate
- ⑪ SIG D&T GRP Liquid Trim
- ⑫ 250mm AH25 Liquid & Reinforcing Membrane
- ⑬ Timber Facia / Wall Batten with Continuous Adhesive Bead
- ⑭ Brickwork by others

Waterproofing should be installed in accordance with BS 6229:2003.

AH-25 Primer Chart should be consulted for relevant Primer/Blocker to be utilised before commencing with AH-25 waterproofing.

The details shown are indicative and for approval only and do not form part of any contract.

Further information on all AH-25 products and services can be obtained through the contact details printed below.



SIG Design & Technology
Mannheim House, Gelders Hall Road
Shepshed, Leicestershire LE12 9NH
Tel: 0844 443 4778 Fax: 01509 505475
Internet: www.singleply.co.uk
Email: info@singleply.co.uk

TITLE:

AH-25 PARAPET DETAIL INSULATED

DATE:

17.01.2017

DRAWN BY:

RH


SCALE:

NTS

DRAWING No:

AH25-12C

REVISION:

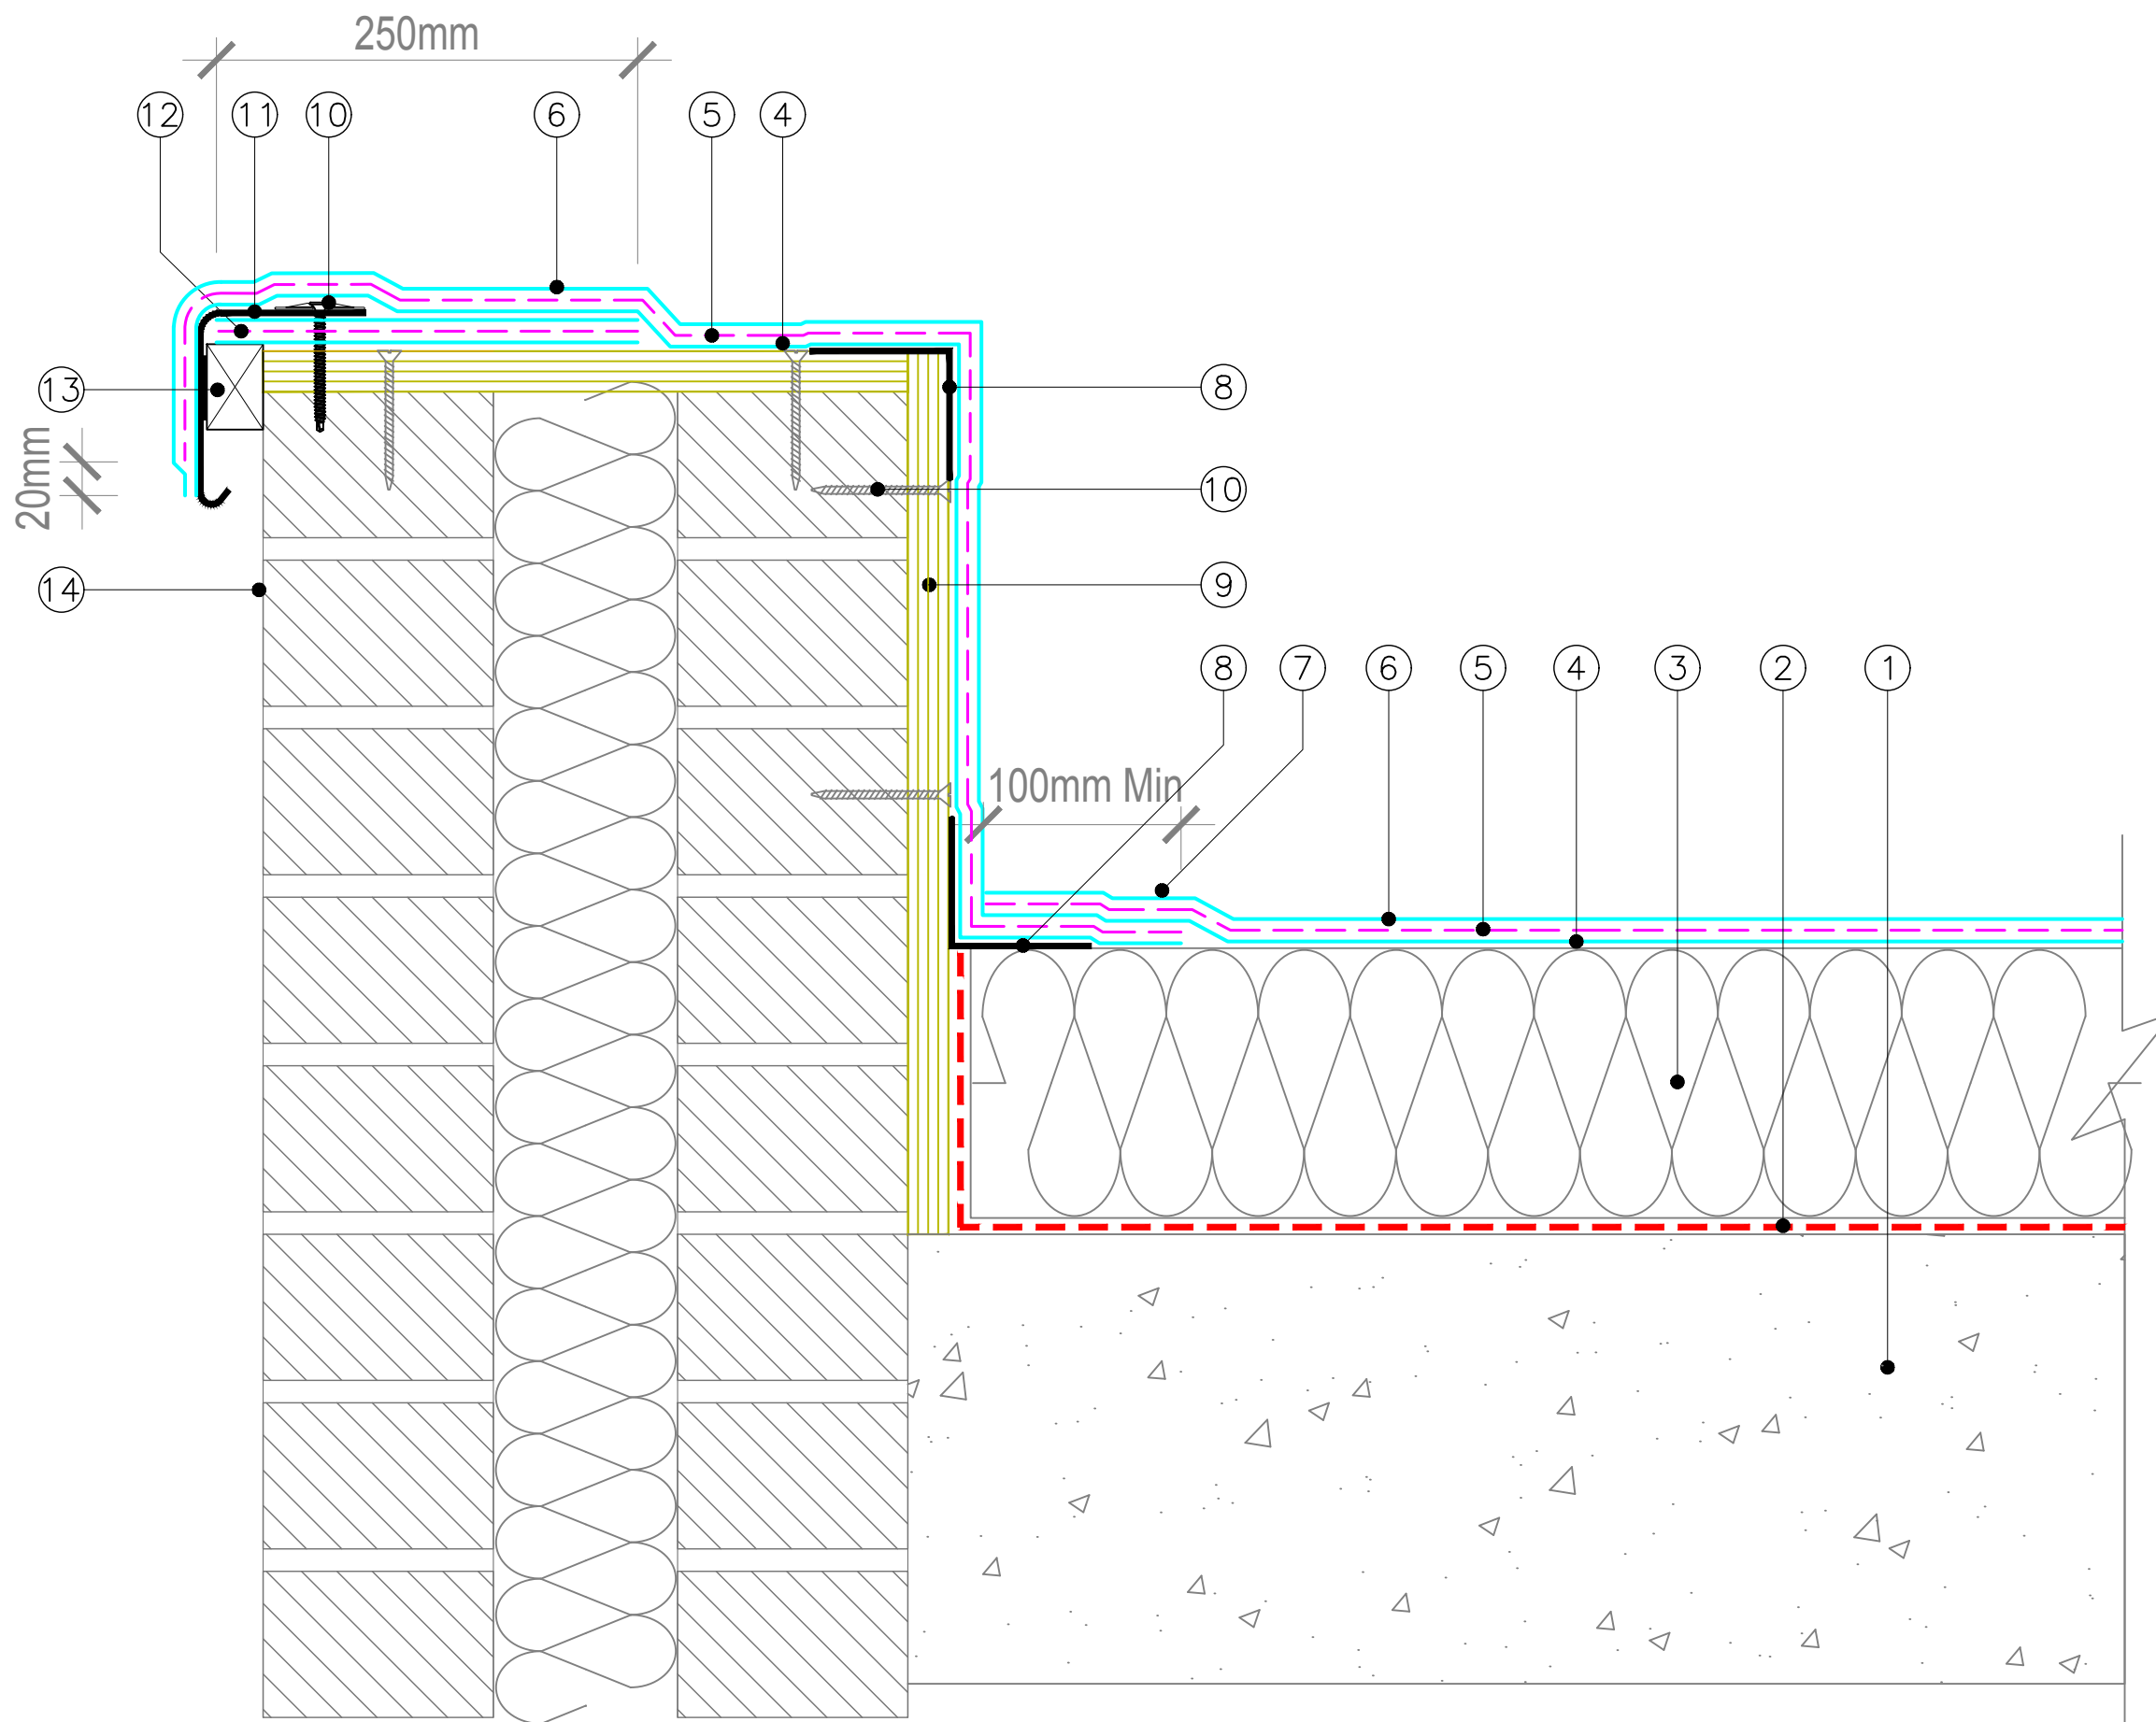

- ① Concrete Deck primed with Fix-R quick dry primer
- ② SIG D&T SIGNature Torch On Vapour Control Layer
- ③ IKO Enertherm ALU Insulation or Recticel Liquid Board - bonded with IKOPro high performance PU adhesive. Board Joints to be sealed with Hydrostop AH-25 jointing tape.
- ④ Base Coat AH-25
- ⑤ AH25 Reinforcing Fabric
- ⑥ Top Coat AH-25
- ⑦ 100mm overlap of upstand Liquid & Reinforcement to Field area Liquid & Reinforcement
- ⑧ Hydrostop AH-25 Jointing Tape
- ⑨ Min 18mm min Class 3 Plywood or OSB3 Upstand lining
- ⑩ Anti-Corrosive fixings
- ⑪ SIG D&T GRP Liquid Trim
- ⑫ 250mm AH25 Liquid & Reinforcing Membrane
- ⑬ Timber Facia / Wall Batten with Continuous Adhesive Bead
- ⑭ Brickwork by others

Waterproofing should be installed in accordance with BS 6229:2003.

AH-25 Primer Chart should be consulted for relevant Primer/Blocker to be utilised before commencing with AH-25 waterproofing.


The details shown are indicative and for approval only and do not form part of any contract.

Further information on all AH-25 products and services can be obtained through the contact details printed below.



SIG Design & Technology
Mannheim House, Gelders Hall Road
Shepshed, Leicestershire LE12 9NH
Tel: 0844 443 4778 Fax: 01509 505475
Internet: www.singleply.co.uk
Email: info@singleply.co.uk

TITLE: AH-25 PARAPET DETAIL UNINSULATED		
DATE: 17.01.2017	DRAWN BY: RH	SCALE: NTS
DRAWING No: AH25-13C		REVISION:

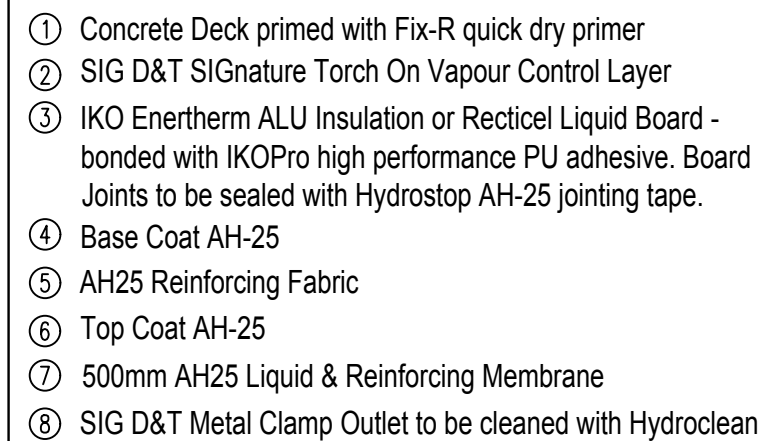


Further information on all AH-25 products and services can be obtained through the contact details printed below.



AH-25 RAINWATER OUTLET DETAIL WARM ROOF

NTS

REVISION:

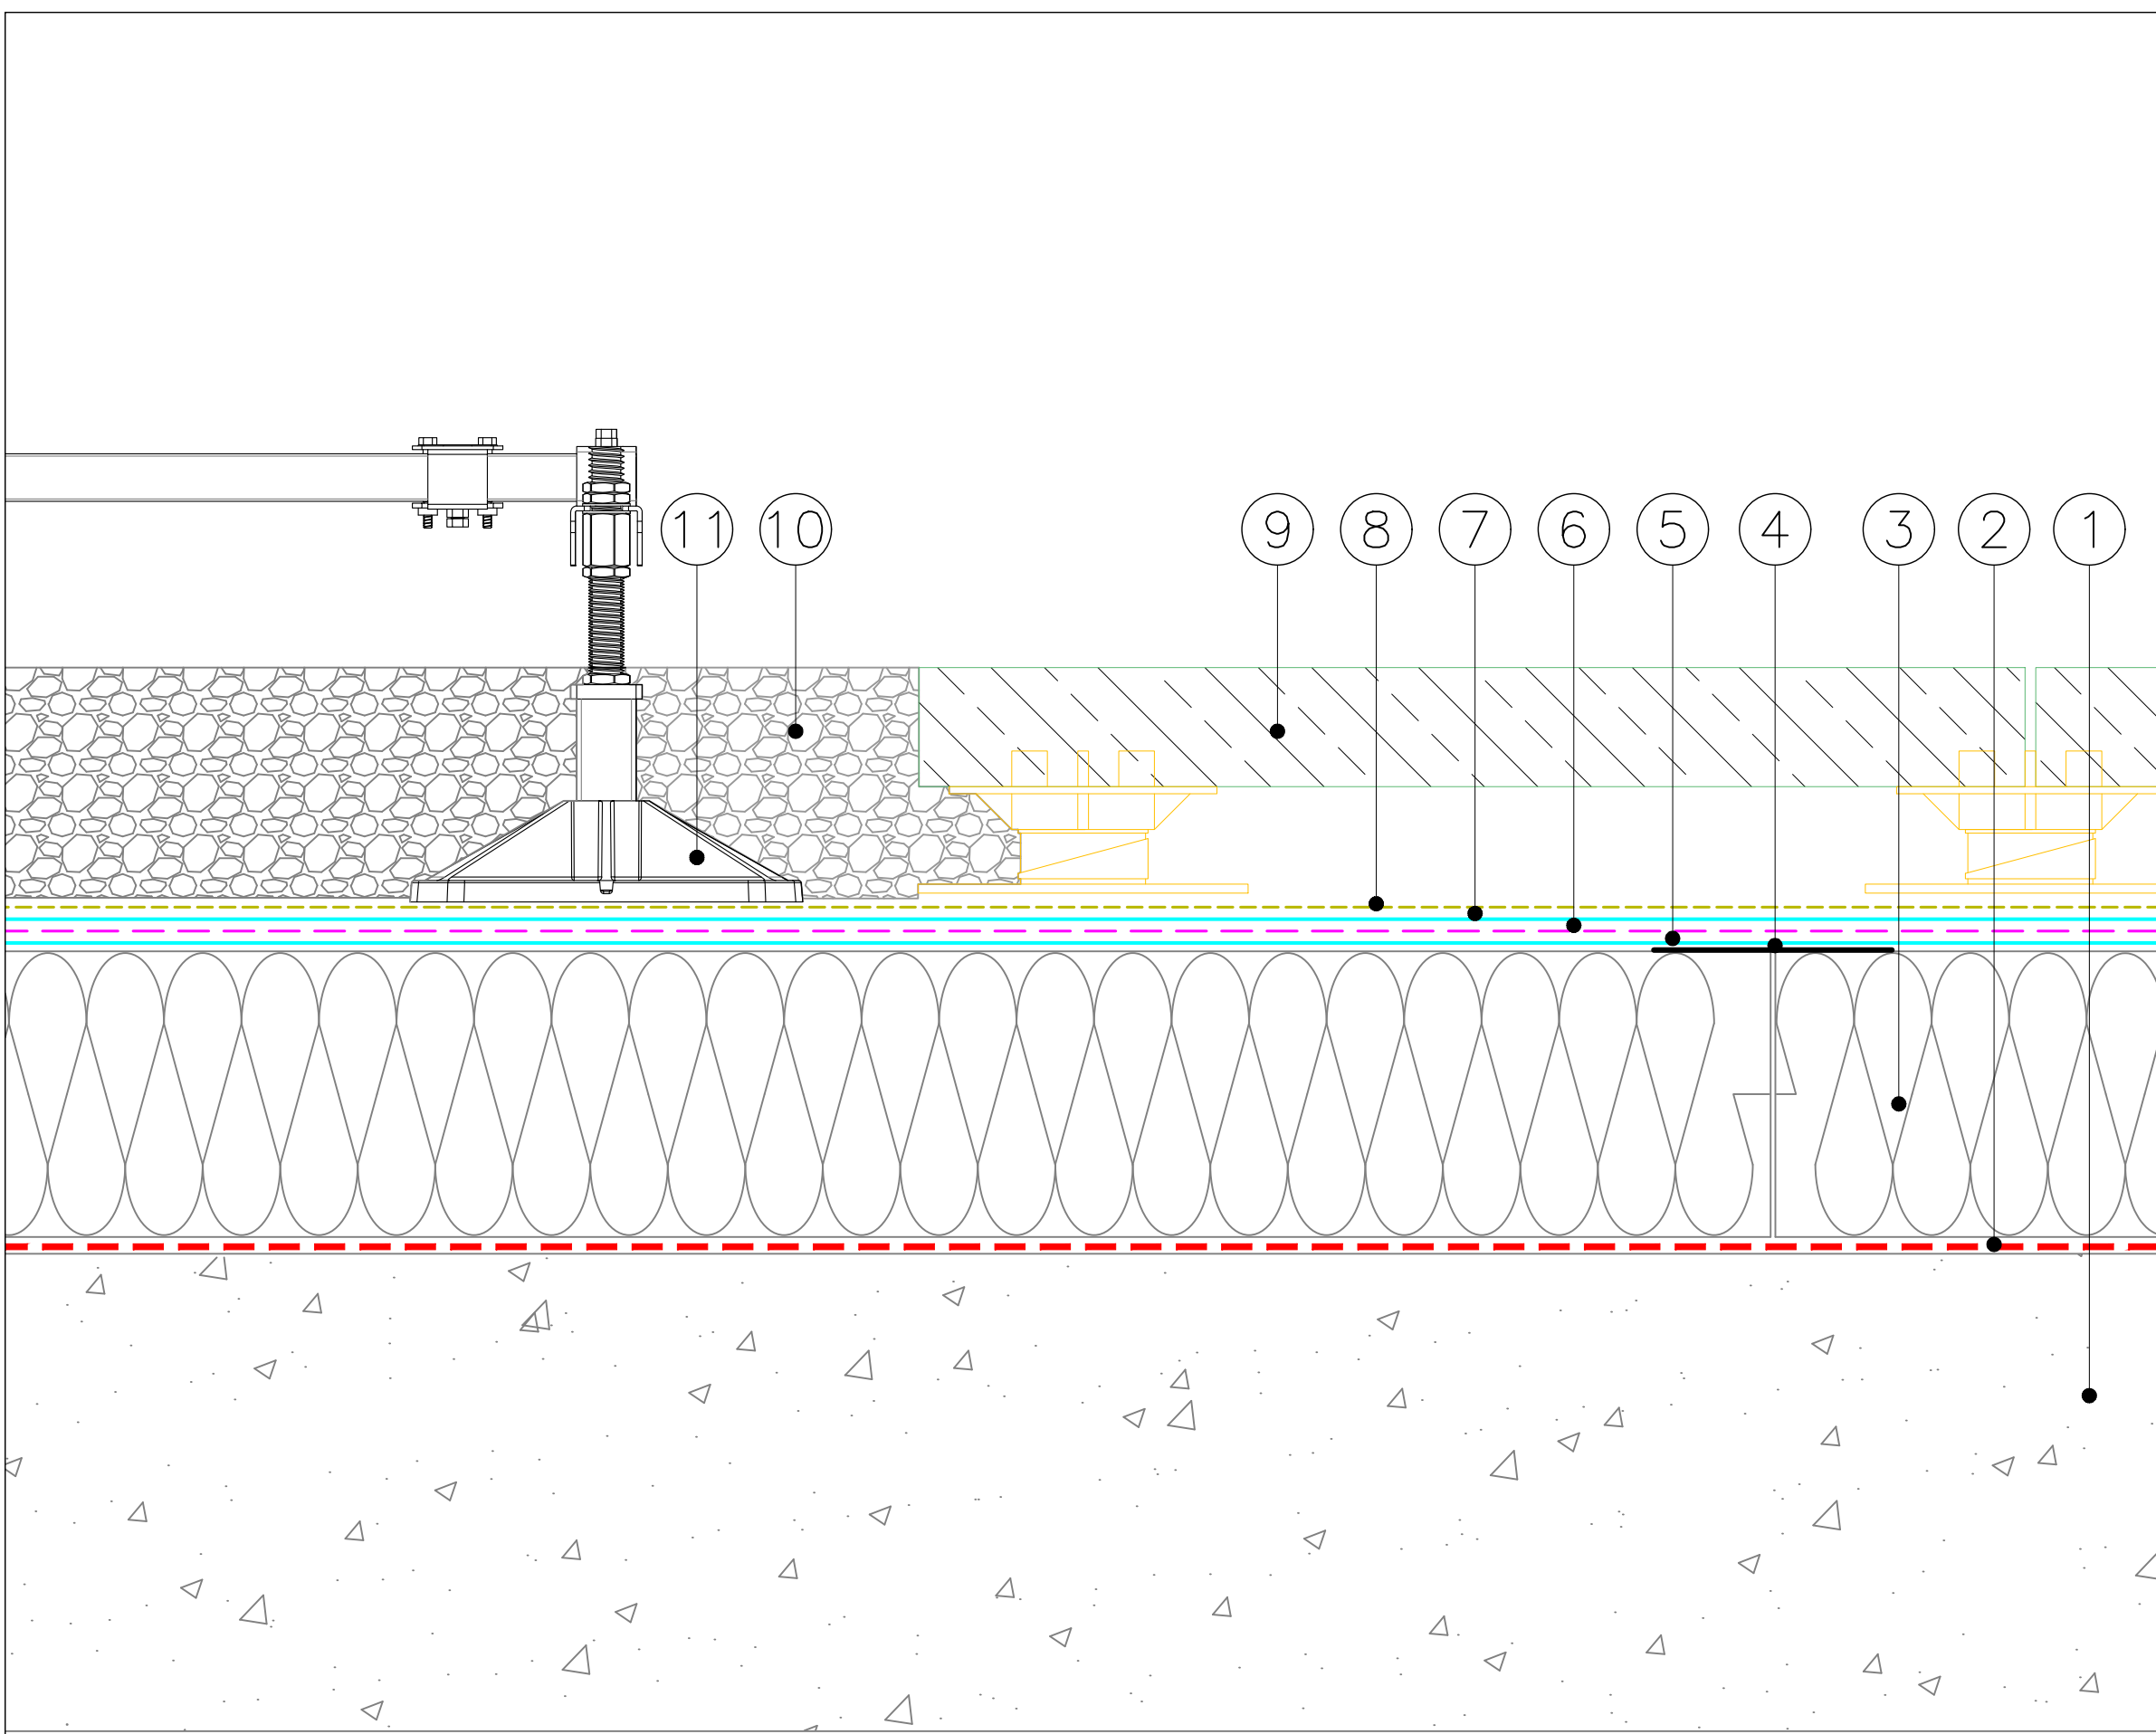

- ① Concrete Deck primed with Fix-R quick dry primer
- ② SIG D&T SIGNature Torch On Vapour Control Layer
- ③ IKO Enertherm ALU Insulation or Recticel Liquid Board - bonded with IKOPro high performance PU adhesive. Board Joints to be sealed with Hydrostop AH-25 jointing tape.
- ④ Base Coat AH-25
- ⑤ Hydrostop AH-25 Jointing Tape
- ⑥ AH25 Reinforcing Fabric
- ⑦ Top Coat AH-25
- ⑧ Spectratex 300gr/m² fleece protection layer
- ⑨ Minimum 50mm thick Paving slabs on proprietary supports
- ⑩ Minimum 50mm layer of 20-40 rounded washed aggregate
- ⑪ Big foot frame by others

Waterproofing should be installed in accordance with BS 6229:2003.

AH-25 Primer Chart should be consulted for relevant Primer/Blocker to be utilised before commencing with AH-25 waterproofing.

The details shown are indicative and for approval only and do not form part of any contract.

Further information on all AH-25 products and services can be obtained through the contact details printed below.



SIG Design & Technology
Mannheim House, Gelders Hall Road
Shepshed, Leicestershire LE12 9NH
Tel: 0844 443 4778 Fax: 01509 505475
Internet: www.singleply.co.uk
Email: info@singleply.co.uk

TITLE:

AH-25 BIG FOOT DETAIL CONCRETE DECK

DATE:

17.01.2017

DRAWN BY:

RH


SCALE:

NTS

DRAWING No:

AH25-15C

REVISION:

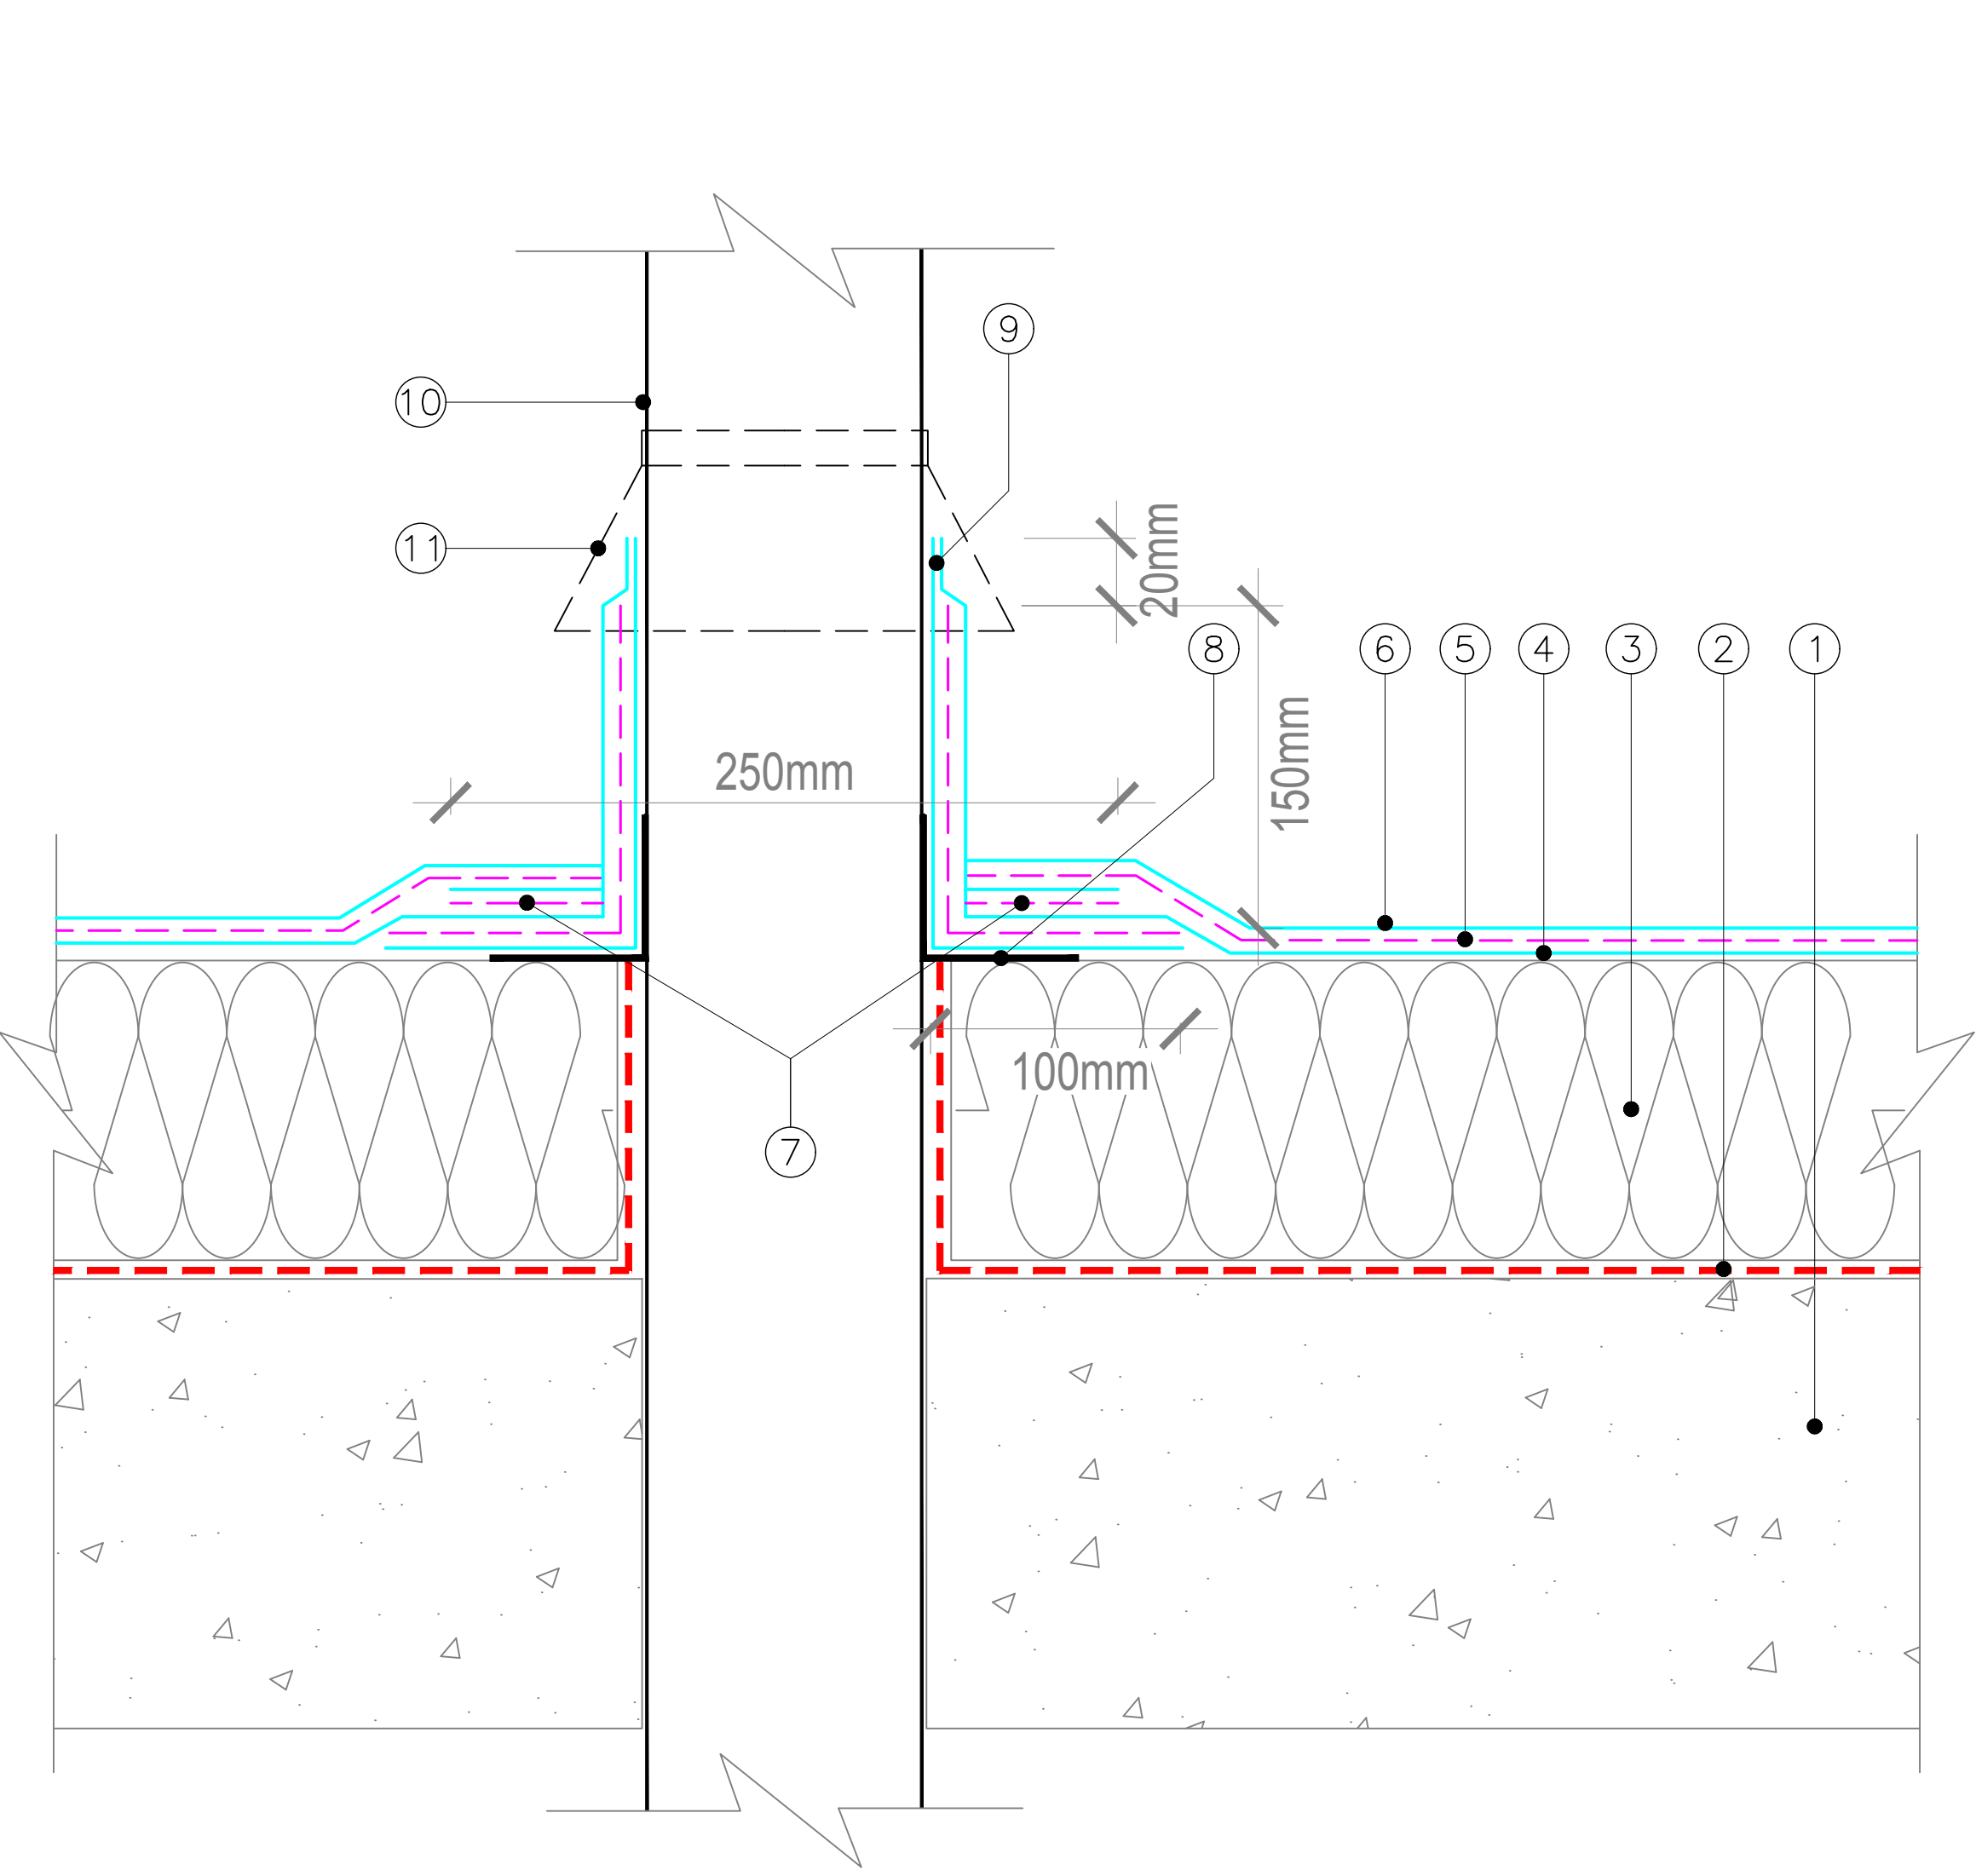

- ① Concrete Deck primed with Fix-R quick dry primer
- ② SIG D&T SIGNature Torch On Vapour Control Layer
- ③ IKO Enertherm ALU Insulation or Recticel Liquid Board - bonded with IKOPro high performance PU adhesive. Board Joints to be sealed with Hydrostop AH-25 jointing tape.
- ④ Base Coat AH-25
- ⑤ AH25 Reinforcing Fabric
- ⑥ Top Coat AH-25
- ⑦ 250mm AH25 Liquid & Reinforcing Membrane
- ⑧ Hydrostop AH-25 Jointing Tape
- ⑨ 20mm Liquid only to waterproofing termination
- ⑩ Vent Pipe by others
- ⑪ Optional Proprietary Cloaking by others

Waterproofing should be installed in accordance with BS 6229:2003.

AH-25 Primer Chart should be consulted for relevant Primer/Blocker to be utilised before commencing with AH-25 waterproofing.

The details shown are indicative and for approval only and do not form part of any contract.

Further information on all AH-25 products and services can be obtained through the contact details printed below.




SIG Design & Technology
Mannheim House, Gelders Hall Road
Shepshed, Leicestershire LE12 9NH
Tel: 0844 443 4778 Fax: 01509 505475
Internet: www.singleply.co.uk
Email: info@singleply.co.uk

TITLE:
AH-25 VENT PIPE PENETRATION

DATE: 17.01.2017	DRAWN BY: RH	SCALE: NTS
---------------------	-----------------	---------------

DRAWING No: AH25-16C	REVISION:
-------------------------	-----------

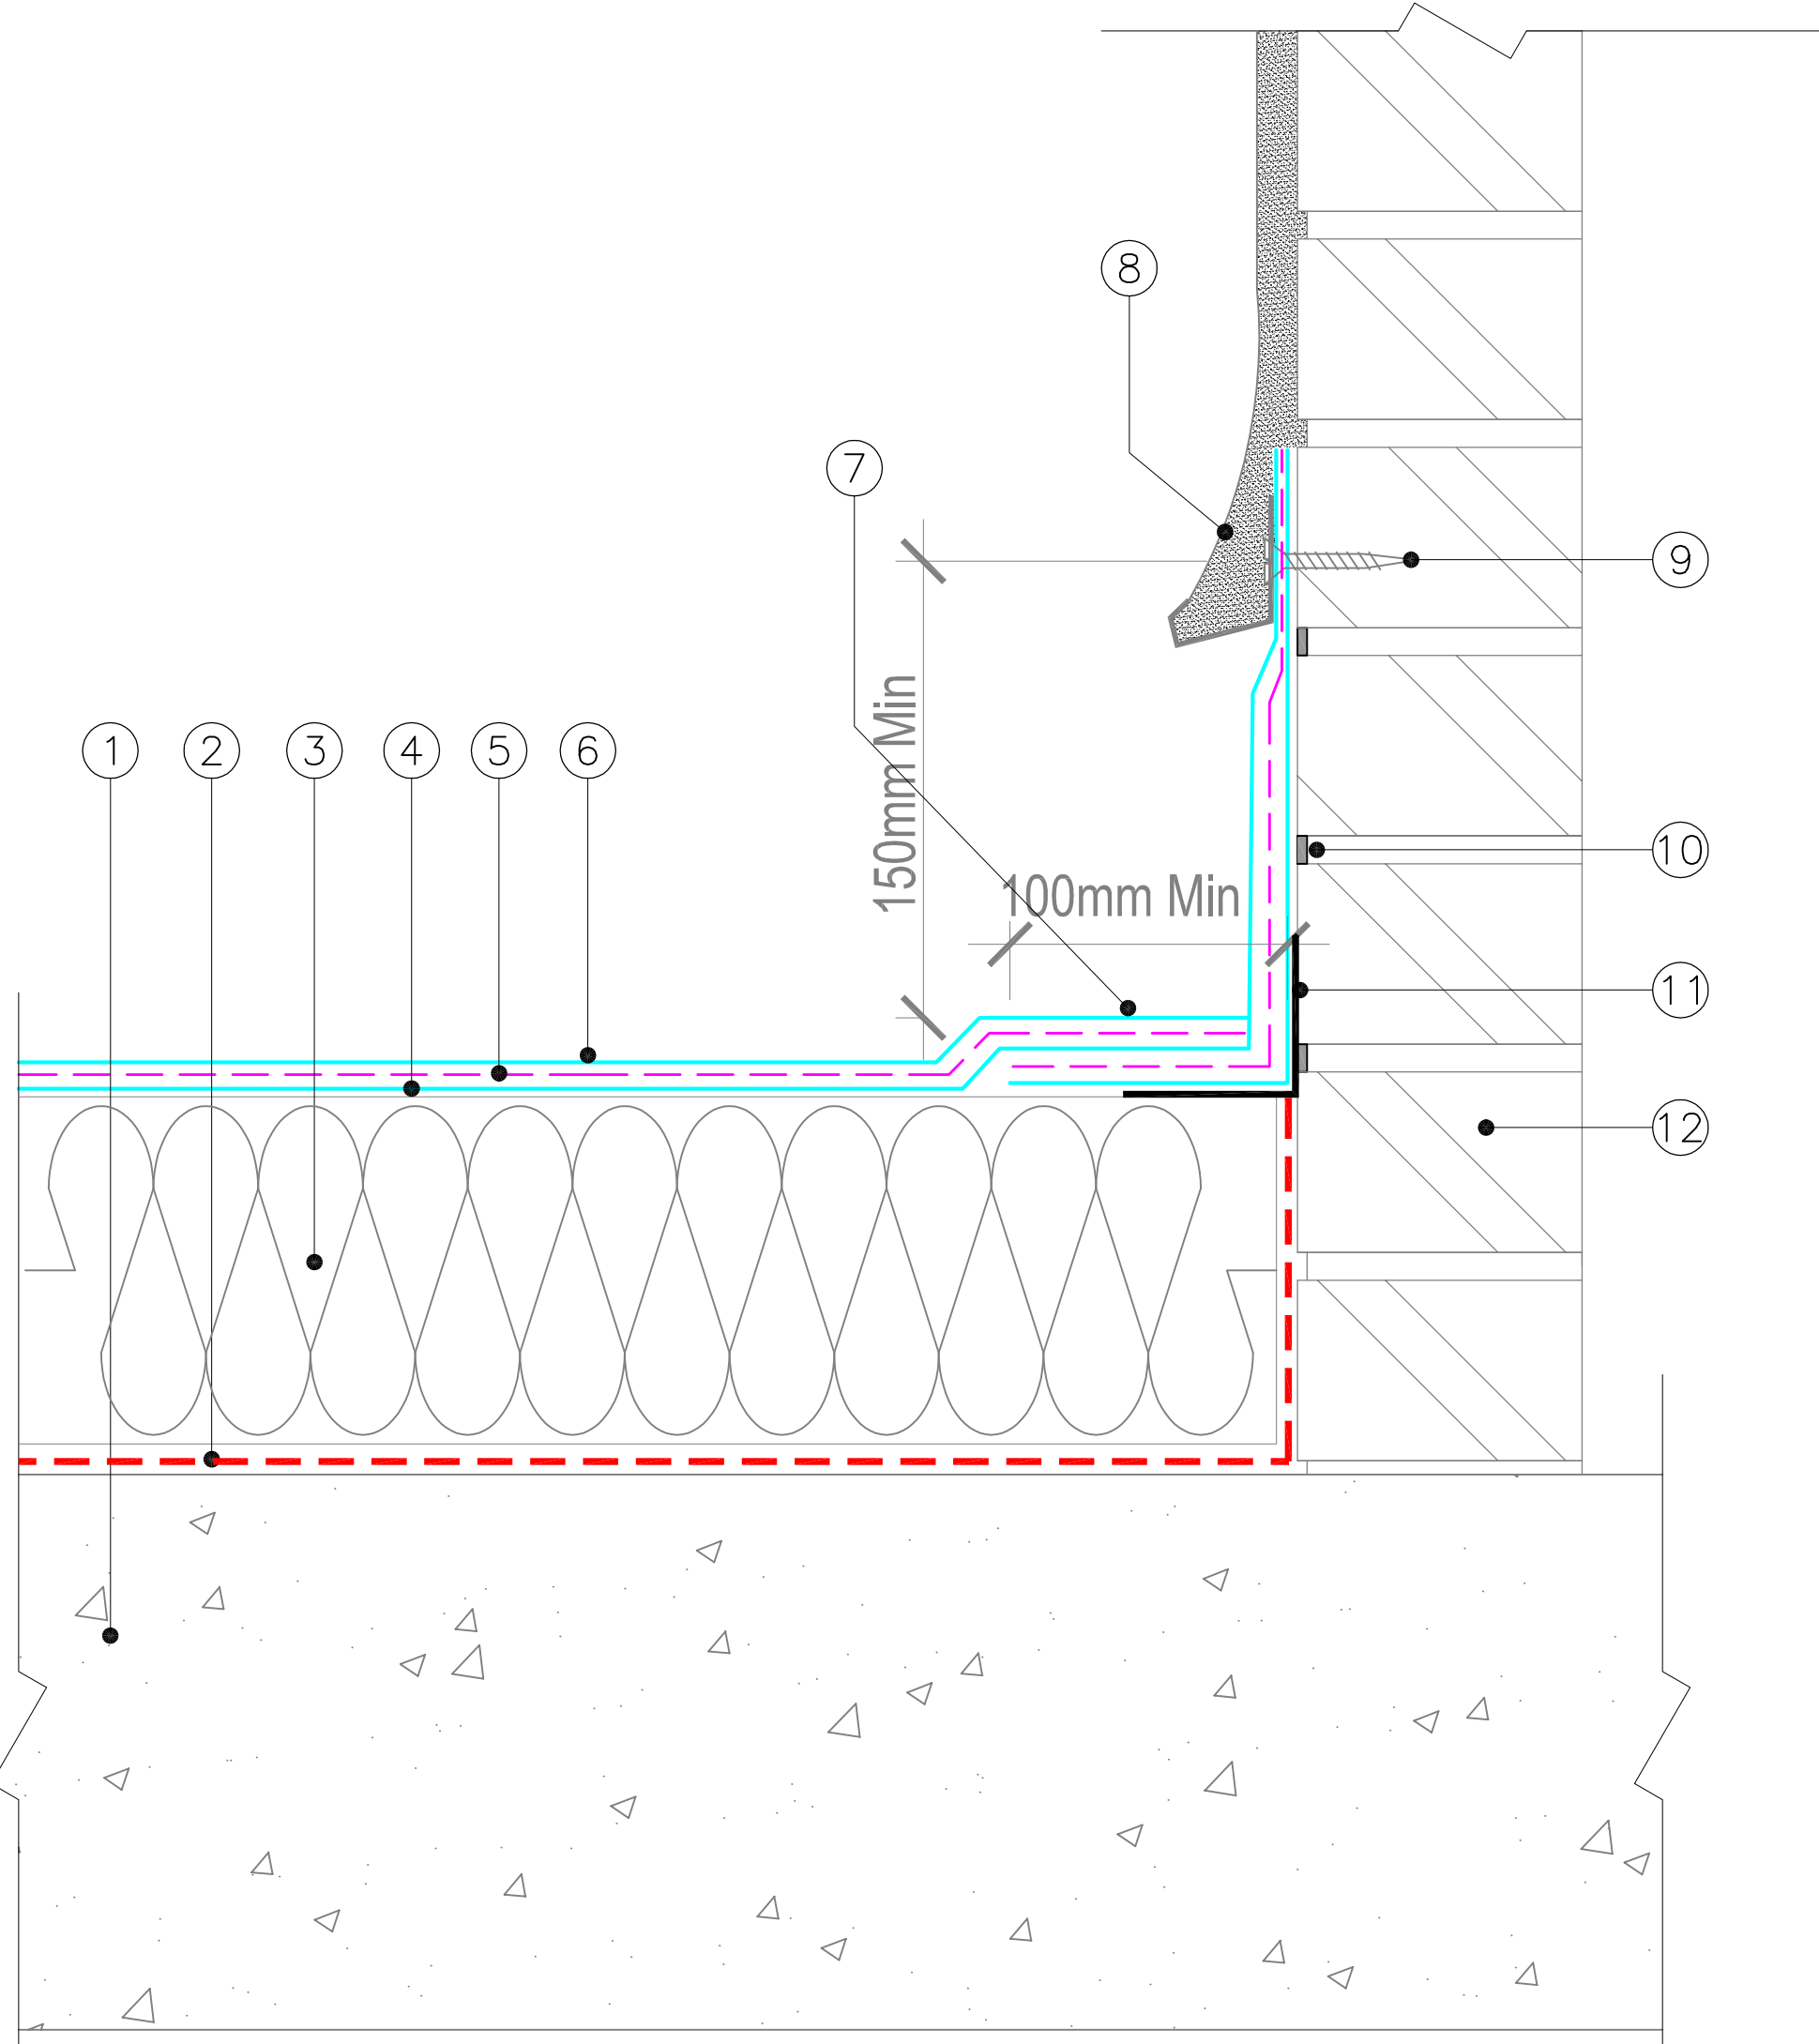

- ① Concrete Deck primed with Fix-R quick dry primer
- ② SIG D&T SIGnature Torch On Vapour Control Layer
- ③ IKO Enertherm ALU Insulation or Recticel Liquid Board - bonded with IKOPro high performance PU adhesive. Board Joints to be sealed with Hydrostop AH-25 jointing tape.
- ④ Base Coat AH-25
- ⑤ AH25 Reinforcing Fabric
- ⑥ Top Coat AH-25
- ⑦ 100mm overlap of upstand Liquid & Reinforcement to Field area Liquid & Reinforcement
- ⑧ Render by others
- ⑨ Anti-Corrosive fixings
- ⑩ Brick joints to be Grouted flush with brickwork
- ⑪ Hydrostop AH-25 Jointing Tape
- ⑫ Brickwork by others

Waterproofing should be installed in accordance with BS 6229:2003.

AH-25 Primer Chart should be consulted for relevant Primer/Blocker to be utilised before commencing with AH-25 waterproofing.

The details shown are indicative and for approval only and do not form part of any contract.


Further information on all AH-25 products and services can be obtained through the contact details printed below.



SIG Design & Technology
Mannheim House, Gelders Hall Road
Shepshed, Leicestershire LE12 9NH
Tel: 0844 443 4778 Fax: 01509 505475
Internet: www.singleply.co.uk
Email: info@singleply.co.uk

TITLE:
**AH-25 ABUTMENT TO RENDERED
WALL DETAIL**

DATE: 17.01.2017	DRAWN BY: RH	SCALE: NTS
DRAWING No: AH25-17C		REVISION:

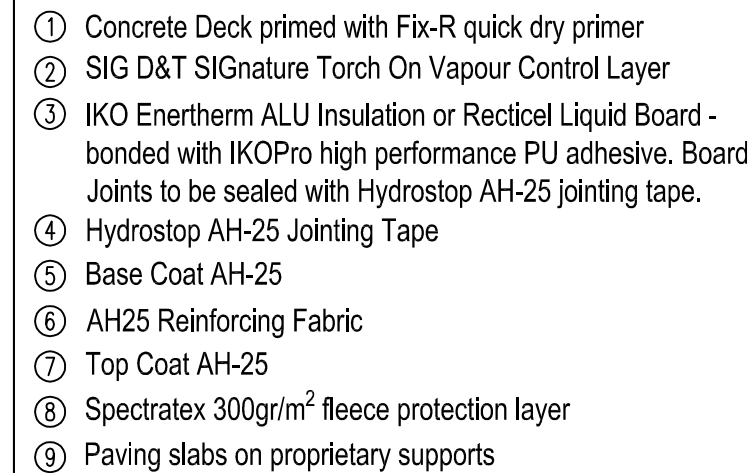


Further information on all AH-25 products and services can be obtained through the contact details printed below.



AH-25 PAVING SLABS ON SUPPORTS CONCRETE DECK

NTS

REVISION:

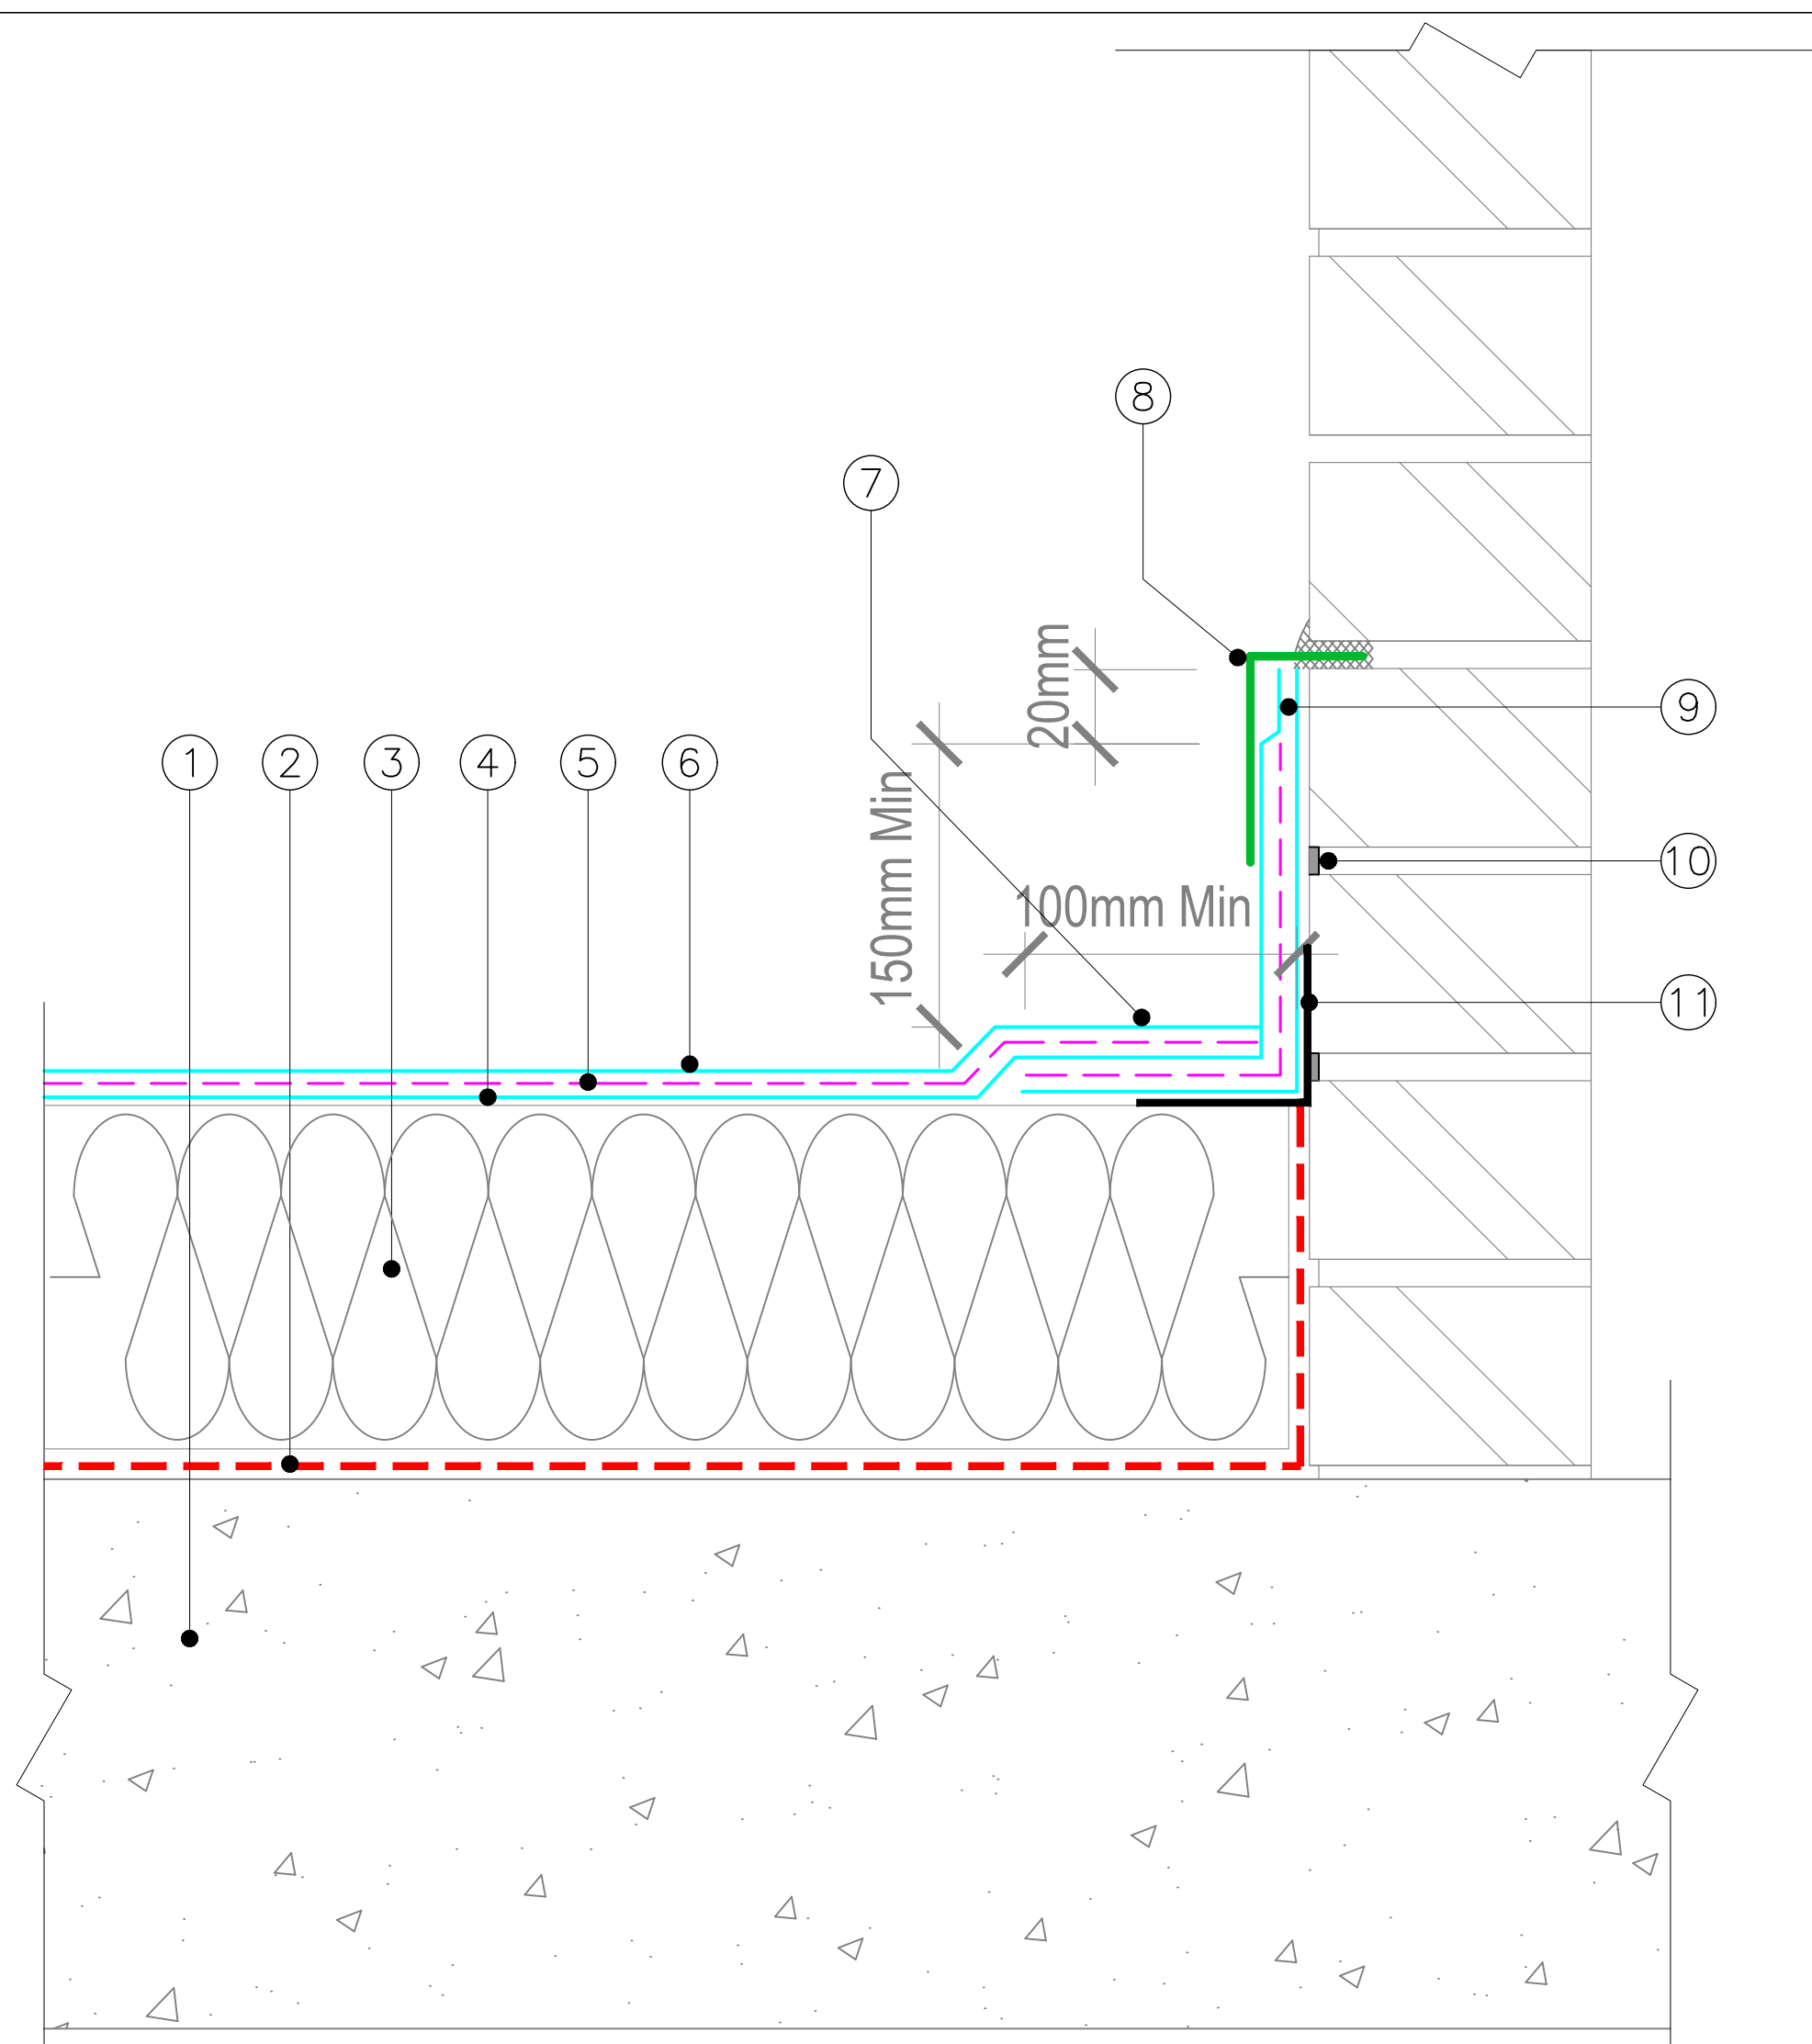

- ① Concrete Deck primed with Fix-R quick dry primer
- ② SIG D&T SIGNature Torch On Vapour Control Layer
- ③ IKO Enertherm ALU Insulation or Recticel Liquid Board - bonded with IKOPro high performance PU adhesive. Board Joints to be sealed with Hydrostop AH-25 jointing tape.
- ④ Base Coat AH-25
- ⑤ AH-25 Reinforcing Fabric
- ⑥ Top Coat AH-25
- ⑦ 100mm overlap of upstand Liquid & Reinforcement to Field area Liquid & Reinforcement
- ⑧ Chased Lead flashing with Leadseal sealant
- ⑨ 20mm Liquid only to waterproofing termination
- ⑩ Brick joints to be Grouted flush with brickwork
- ⑪ Hydrostop AH-25 Jointing Tape

Waterproofing should be installed in accordance with BS 6229:2003.

AH-25 Primer Chart should be consulted for relevant Primer/Blocker to be utilised before commencing with AH-25 waterproofing.

The details shown are indicative and for approval only and do not form part of any contract.

Further information on all AH-25 products and services can be obtained through the contact details printed below.



SIG Design & Technology
Mannheim House, Gelders Hall Road
Shepshed, Leicestershire LE12 9NH
Tel: 0844 443 4778 Fax: 01509 505475
Internet: www.singleply.co.uk
Email: info@singleply.co.uk

TITLE:

AH-25 ABUTMENT TO UNINSULATED BRICK WALL DETAIL

DATE:

17.01.2017

DRAWN BY:

RH


SCALE:

NTS

DRAWING No:

AH25-19C

REVISION:

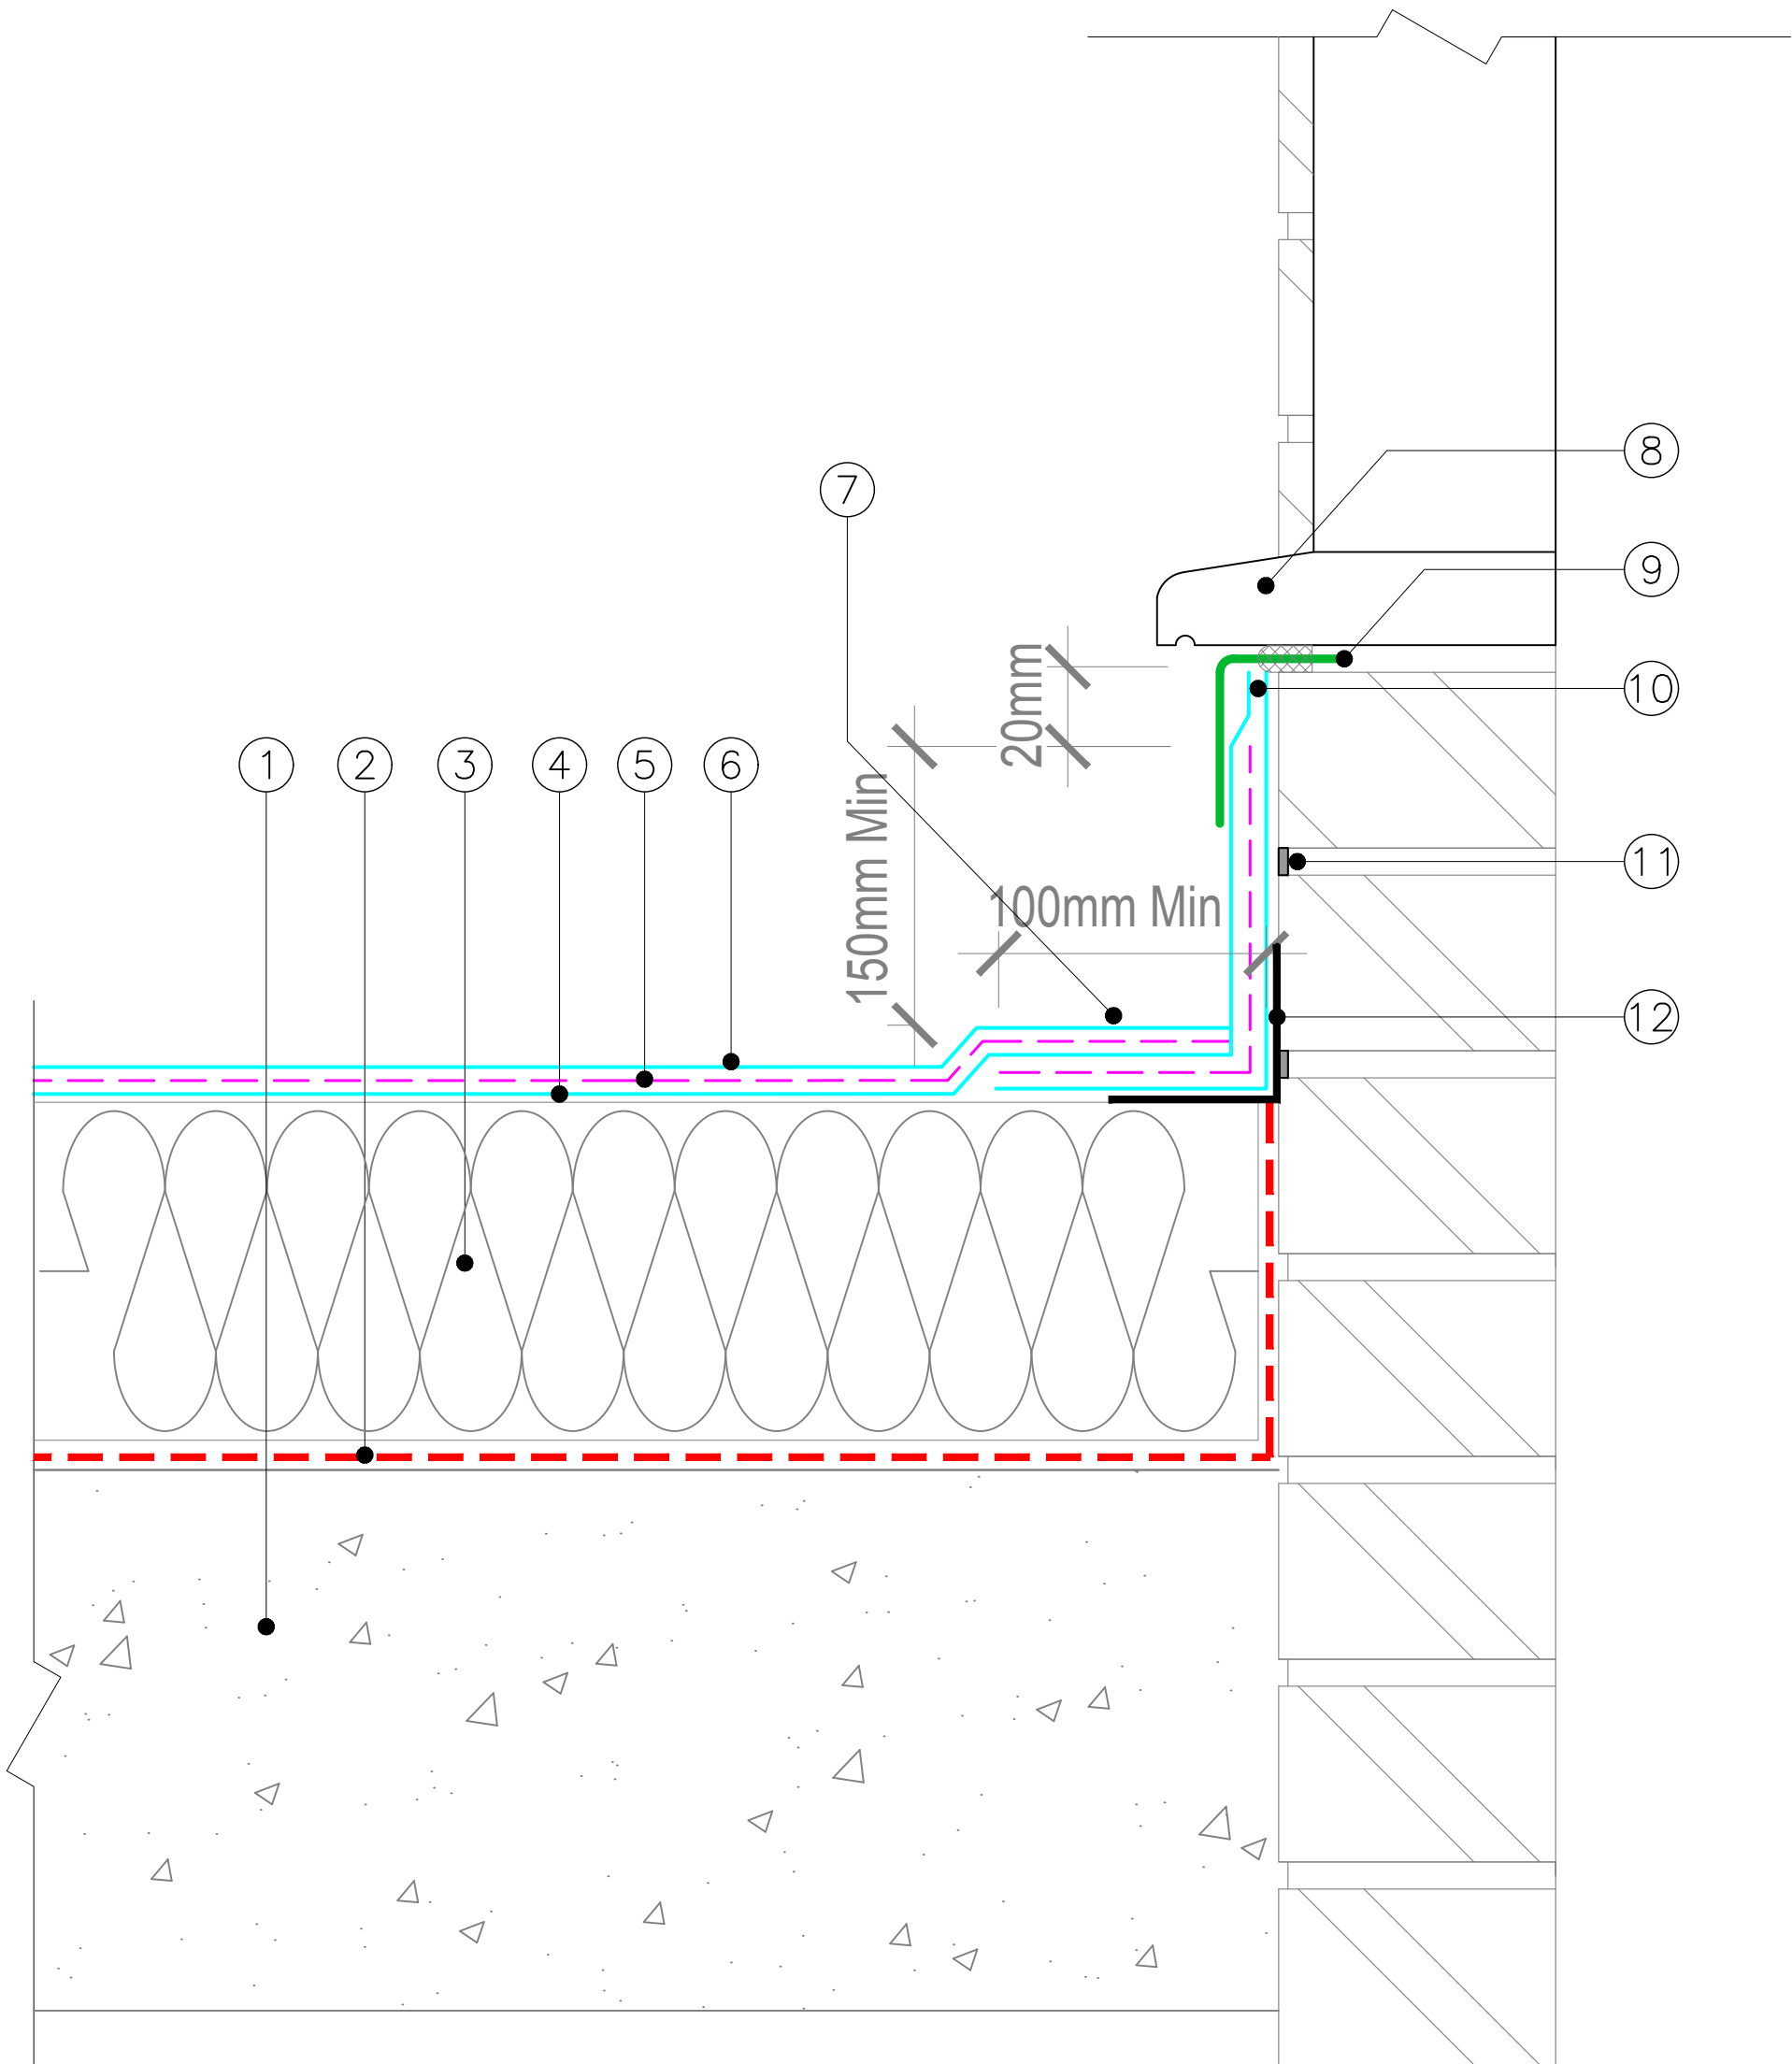

- ① Concrete Deck primed with Fix-R quick dry primer
- ② SIG D&T SIGNature Torch On Vapour Control Layer
- ③ IKO Enertherm ALU Insulation or Recticel Liquid Board - bonded with IKOPro high performance PU adhesive. Board Joints to be sealed with Hydrostop AH-25 jointing tape.
- ④ Base Coat AH-25
- ⑤ AH-25 Reinforcing Fabric
- ⑥ Top Coat AH-25
- ⑦ 100mm overlap of upstand Liquid & Reinforcement to Field area Liquid & Reinforcement
- ⑧ Door Threshold by others
- ⑨ Chased Lead flashing with Leadseal sealant
- ⑩ 20mm Liquid only to waterproofing termination
- ⑪ Brick joints to be Grouted flush with brickwork
- ⑫ Hydrostop AH-25 Jointing Tape

Waterproofing should be installed in accordance with BS 6229:2003.

AH-25 Primer Chart should be consulted for relevant Primer/Blocker to be utilised before commencing with AH-25 waterproofing.

The details shown are indicative and for approval only and do not form part of any contract.

Further information on all AH-25 products and services can be obtained through the contact details printed below.



SIG Design & Technology
Mannheim House, Gelders Hall Road
Shepshed, Leicestershire LE12 9NH
Tel: 0844 443 4778 Fax: 01509 505475
Internet: www.singleply.co.uk
Email: info@singleply.co.uk

TITLE:

**AH-25 DOOR THRESHOLD DETAIL
WARM ROOF - CONCRETE DECK**

DATE:

17.01.2017

DRAWN BY:

RH


SCALE:

NTS

DRAWING No:

AH25-20C

REVISION:

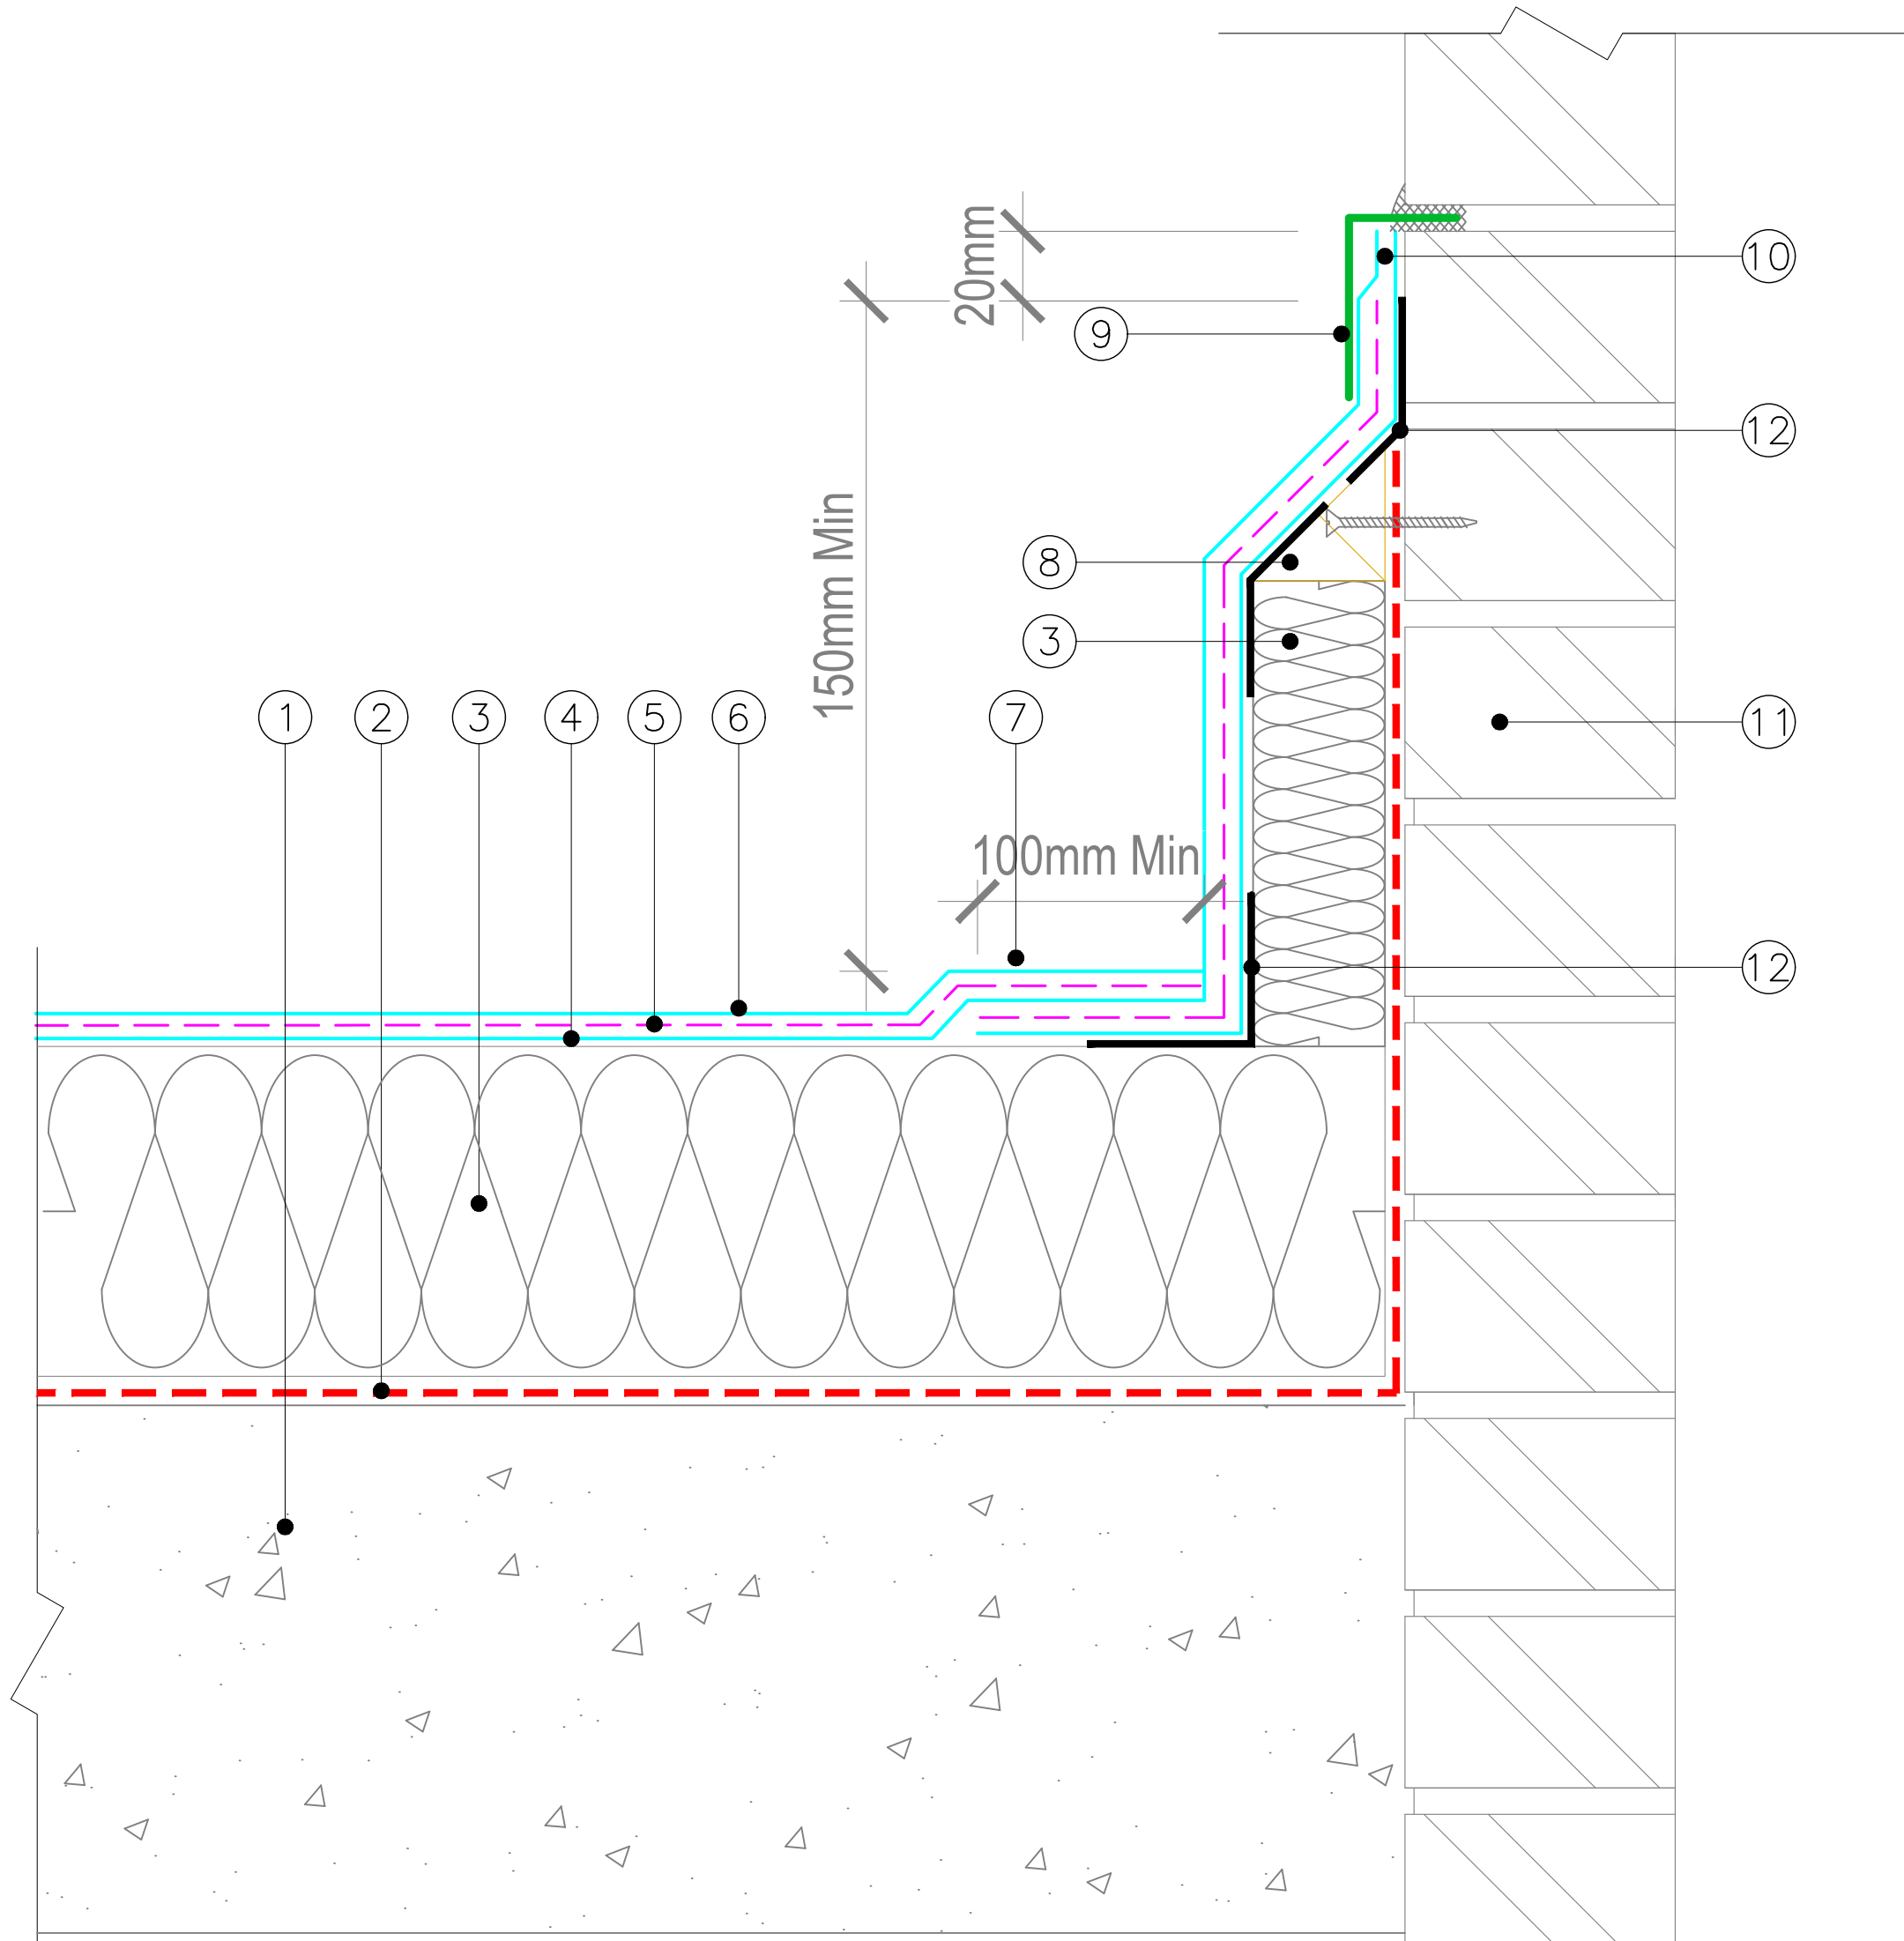

- ① Concrete Deck primed with Fix-R quick dry primer
- ② SIG D&T SIGNature Torch On Vapour Control Layer
- ③ IKO Enertherm ALU Insulation or Recticel Liquid Board - bonded with IKOPro high performance PU adhesive. Board Joints to be sealed with Hydrostop AH-25 jointing tape.
- ④ Base Coat AH-25
- ⑤ AH-25 Reinforcing Fabric
- ⑥ Top Coat AH-25
- ⑦ 100mm overlap of upstand Liquid & Reinforcement to Field area Liquid & Reinforcement
- ⑧ Timber Hard Edge - mech fixed
- ⑨ Chased Lead flashing with Leadseal sealant
- ⑩ 20mm Liquid only to waterproofing termination
- ⑪ Brickwork by others
- ⑫ Hydrostop AH-25 Jointing Tape

Waterproofing should be installed in accordance with BS 6229:2003.

AH-25 Primer Chart should be consulted for relevant Primer/Blocker to be utilised before commencing with AH-25 waterproofing.

The details shown are indicative and for approval only and do not form part of any contract.

Further information on all AH-25 products and services can be obtained through the contact details printed below.



SIG Design & Technology
Mannheim House, Gelders Hall Road
Shepshed, Leicestershire LE12 9NH
Tel: 0844 443 4778 Fax: 01509 505475
Internet: www.singleply.co.uk
Email: info@singleply.co.uk

TITLE:
**AH-25 ABUTMENT TO INSULATED
BRICK WALL - CONCRETE DECK**

DATE: 17.01.2017	DRAWN BY: RH	SCALE: NTS
---------------------	-----------------	---------------

DRAWING No: AH25-21C	REVISION:
-------------------------	-----------